


FLOOR PLAN
SCALE: 1/4"=1'-0"

COLUMN & FOOTING SCHEDULE			
COLUMN LOCATION	COLUMN DESCRIPTION	EMBEDMENT	NUMBER OF COLUMNS
S1	3-PLY (181)-2x6 #1 SYP LAMINATED COLUMN	4'-8"	24
E1	3-PLY (181)-2x6 #1 SYP LAMINATED COLUMN	4'-8"	4
E2	3-PLY (201)-2x6 #1 SYP LAMINATED COLUMN	4'-0"	4
E3	3-PLY (221)-2x6 #1 SYP LAMINATED COLUMN	4'-0"	4
E4	3-PLY (241)-2x6 2400F MS9 SYP LAMINATED COLUMN	4'-0"	4
FOOTING DESCRIPTION		NUMBER OF COLUMNS	
20'x6' CONCRETE FOOTING		4	
14'x4' CONCRETE FOOTING		4	
14'x4' CONCRETE FOOTING		4	
14'x4' CONCRETE FOOTING		4	

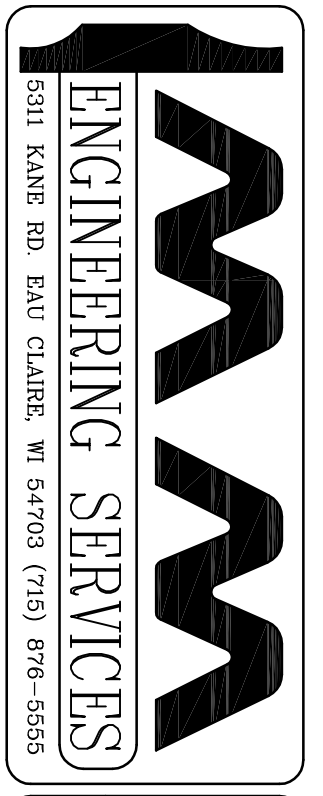

PROJECT TITLE:
YOUR BUILDING
ANYWHERE, USA

SHEET TITLE:
FLOOR PLAN COLUMN & FOOTING SCHEDULE

REVISIONS	
NO.	DATE
1	
2	
3	
4	

PROFESSIONAL ENGINEER FILE NAME:
DATE:
SCALE:
AS NOTED

SHEET NO.
3
OF
7