


FLOOR PLAN
SCALE: 3/16"=1'-0"


POLE & FOOTING SCHEDULE

POLE LOCATION	POLE DESCRIPTION	EMBEDMENT	NUMBER OF POLES	FOOTING DESCRIPTION
S1	4x6 (16) #2 SYP (S4S) TREATED POLE	4'-4"	26	20"x66" CONCRETE FOOTING PAD
E1	4x6 (16) #2 SYP (S4S) TREATED POLE	4'-4"	4	14"x44" CONCRETE FOOTING PAD
E2	6x6 (18) #2 SYP (S4S) TREATED POLE	4'-0"	4	14"x44" CONCRETE FOOTING PAD
E3	6x6 (20) #1 SYP (S4S) TREATED POLE	4'-0"	2	14"x44" CONCRETE FOOTING PAD

NOTE: OWNER SHALL PROVIDE AT LEAST ONE ACCESSIBLE ROLL-UP DOOR PER BUILDING (5% OF TOTAL) TO MEET ADAAG 4.13 ACCESSIBILITY REQUIREMENTS.

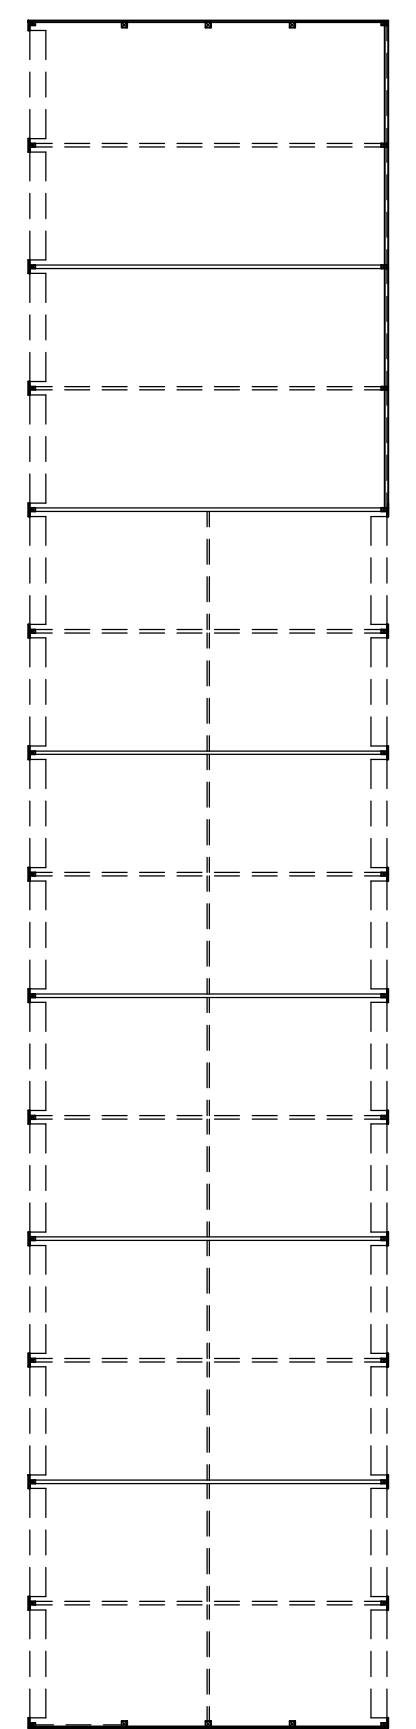


STRUCTURAL WALL PLAN
SCALE: 1/16"=1'-0"

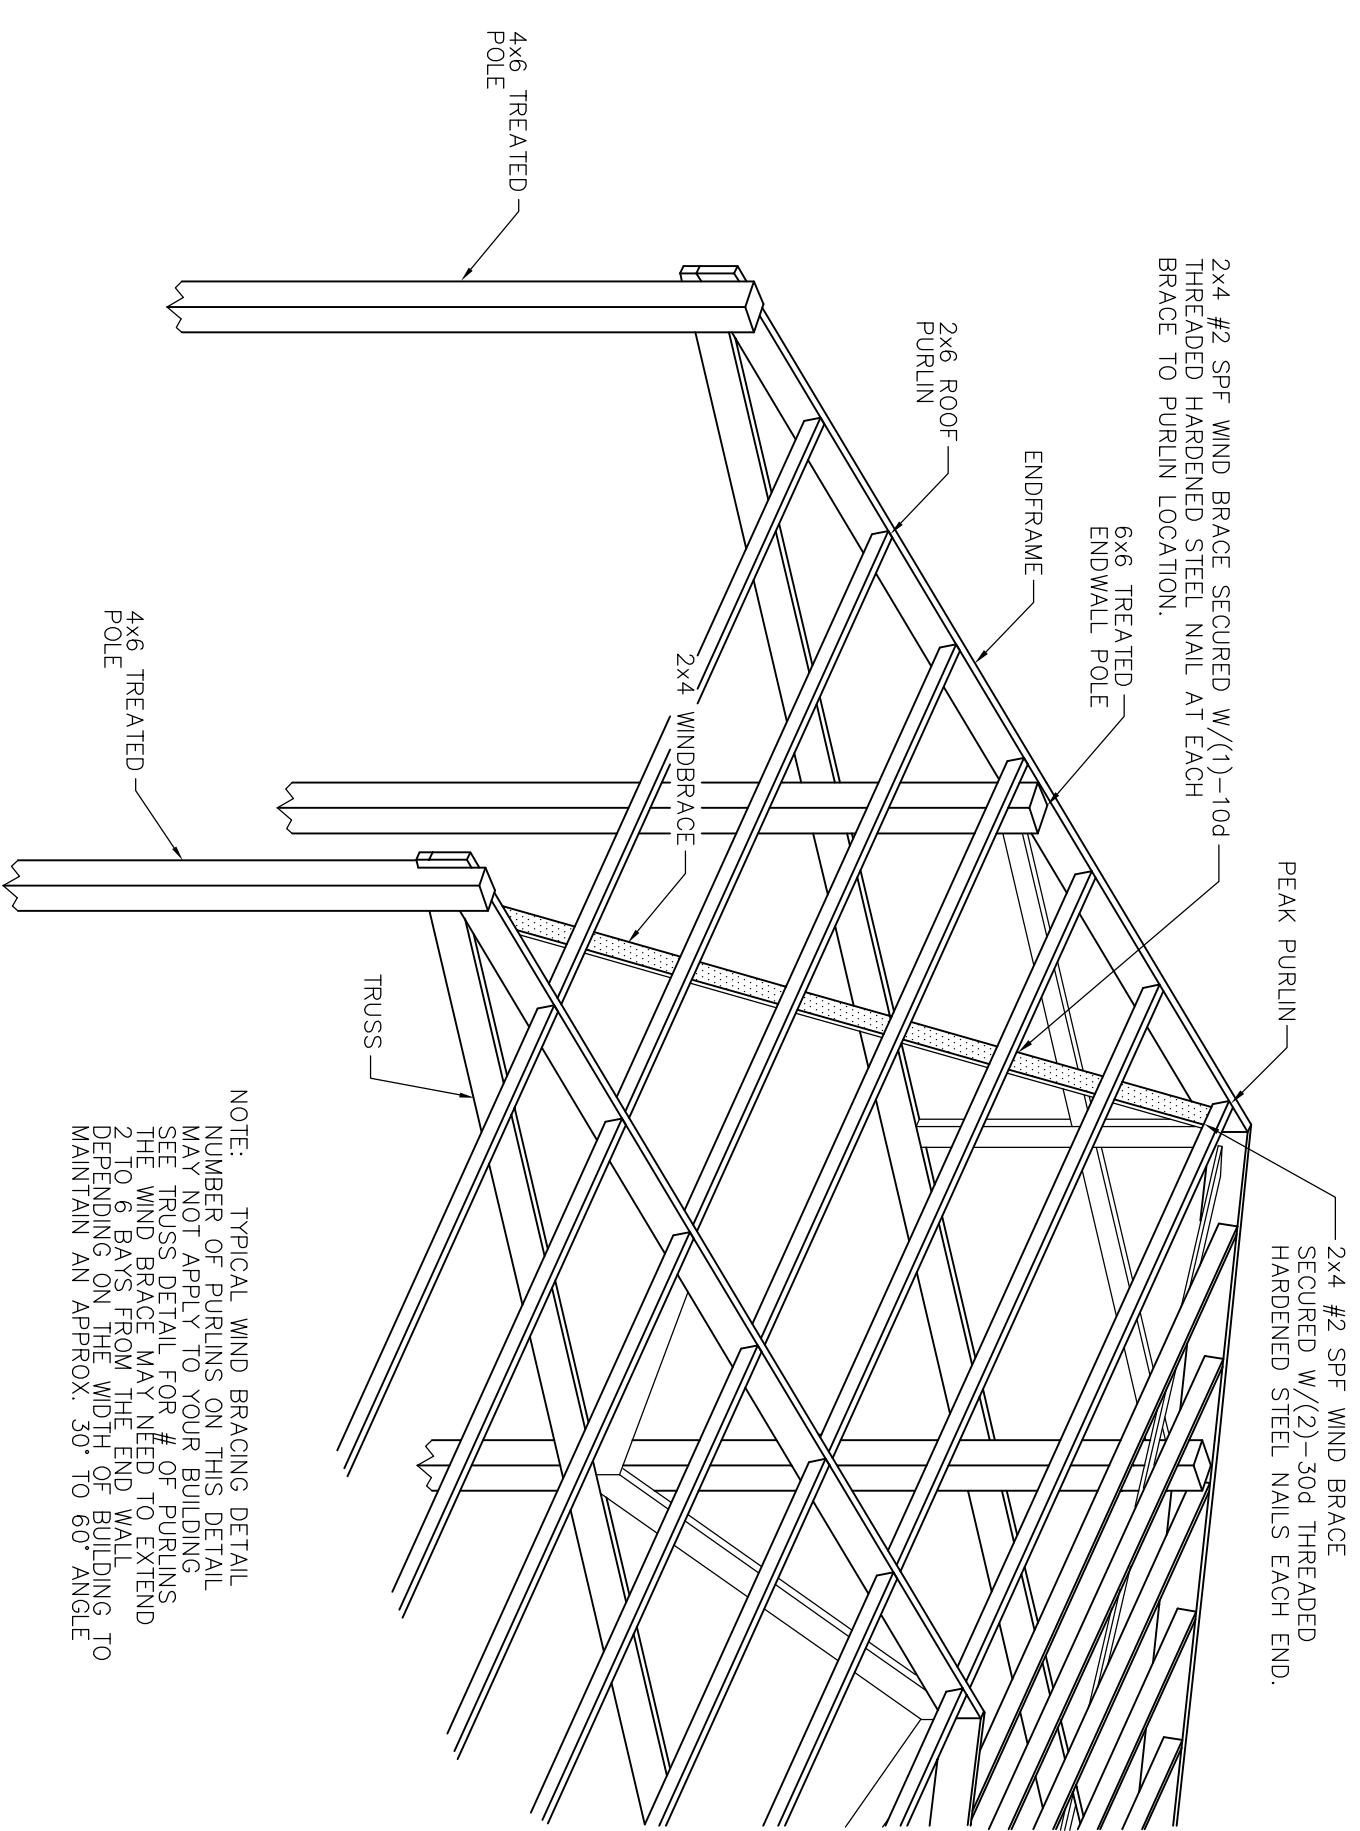


A WIND BRACE
NOT TO SCALE

NOTE: TYPICAL WIND BRACING DETAIL NUMBER OF PURLINS ON THIS DETAIL MAY NOT APPLY TO YOUR BUILDING. THE WIND BRACE MAY NEED TO EXTEND 2'-0" TO 6'-0" FROM THE END WALL TO MAINTAIN AN APPROX. 30° TO 80° ANGLE.

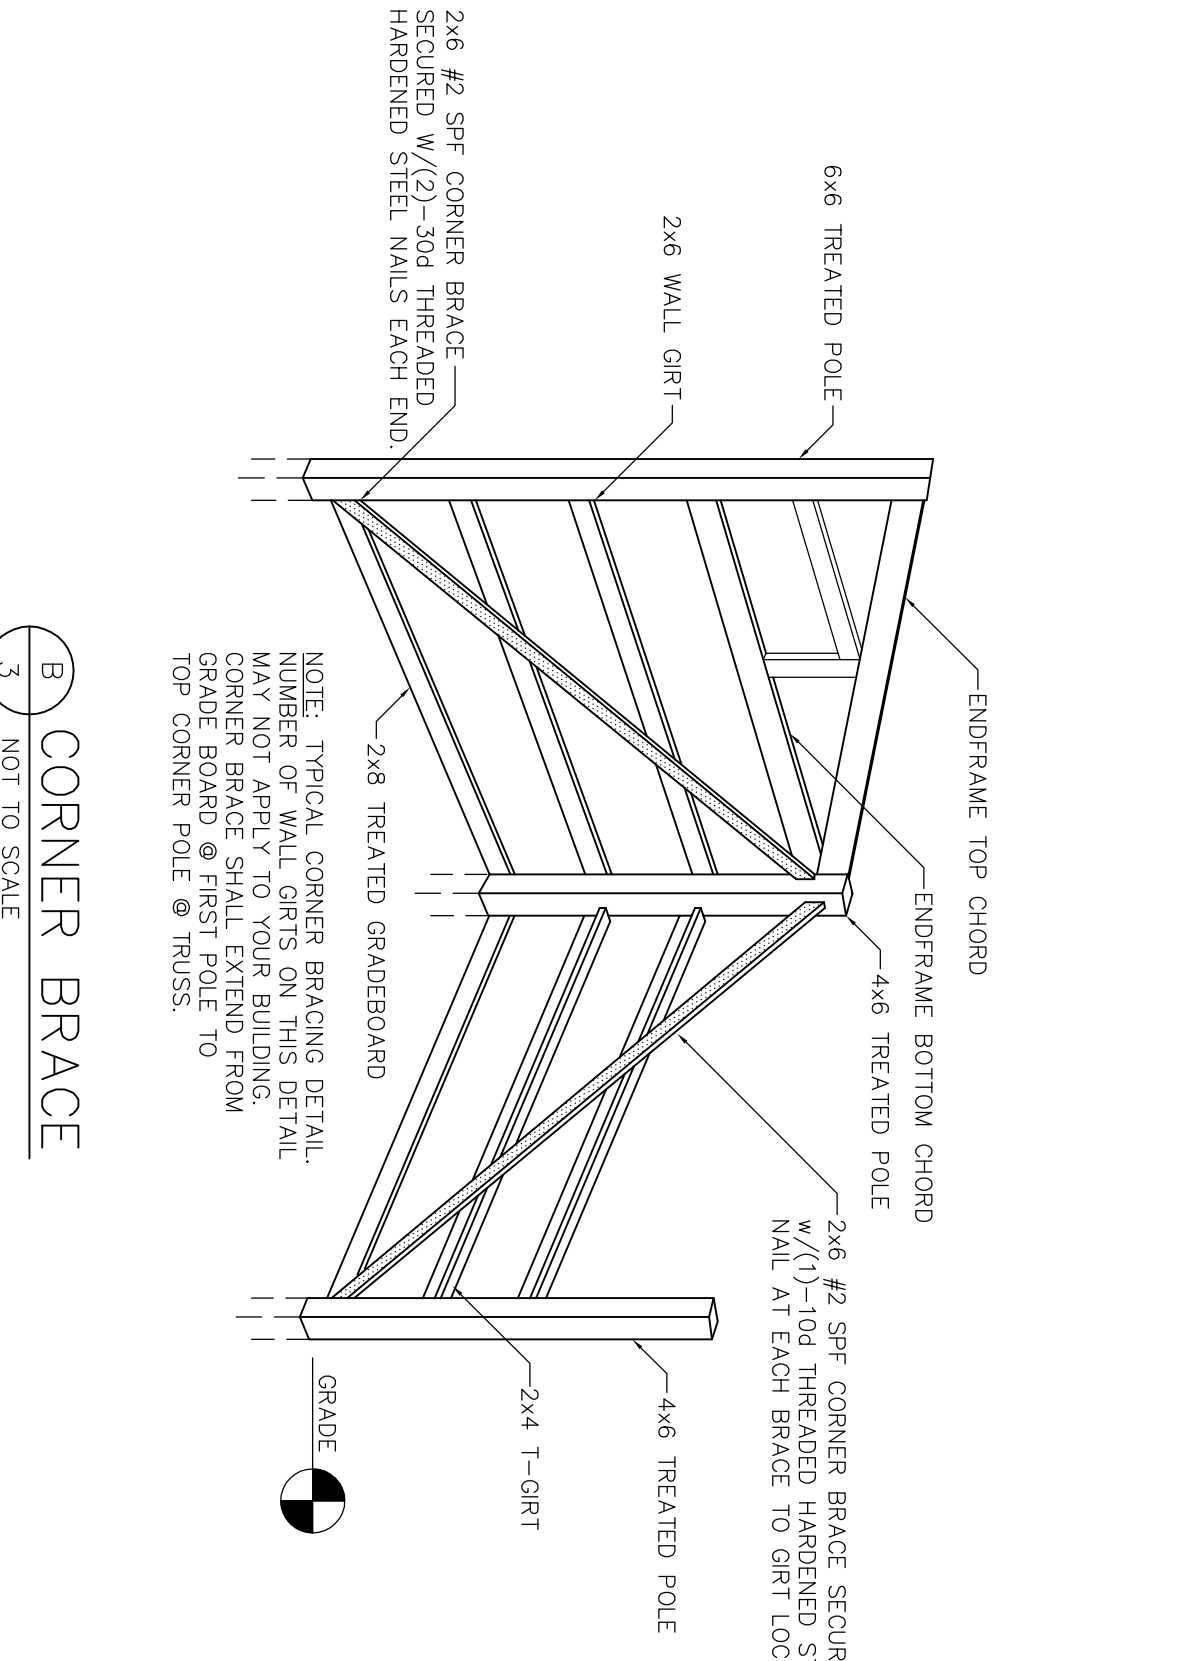


B CORNER BRACE
NOT TO SCALE


NOTE: TYPICAL CORNER BRACING DETAIL NUMBER OF WALL GIRTS ON THIS DETAIL MAY NOT APPLY TO YOUR BUILDING. CORNER BRACE SHALL EXTEND FROM TOP CORNER POLE @ TRUSS.

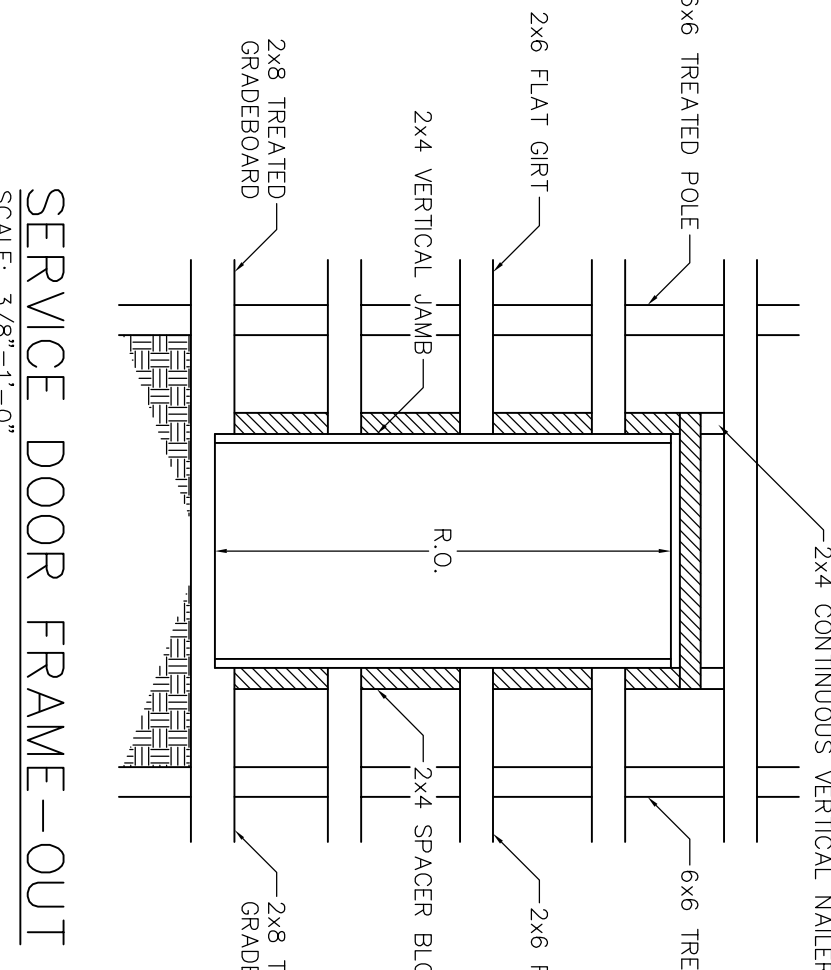

SERVICE DOOR FRAME-OUT
SCALE: 3/8"=1'-0"

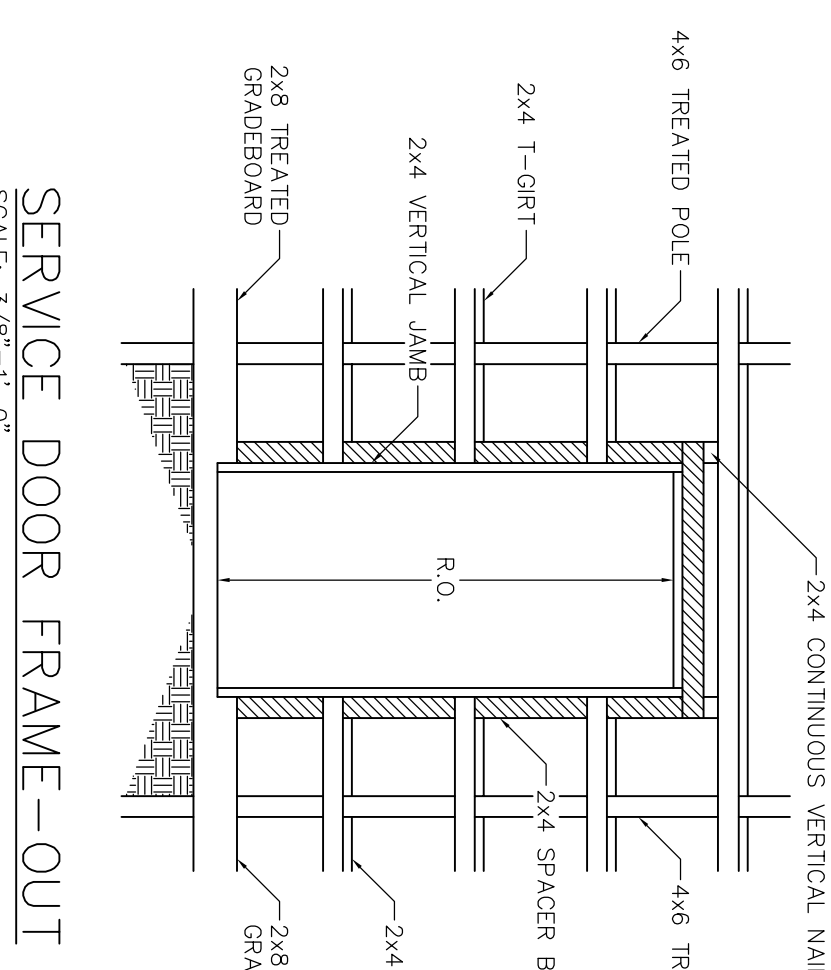

SERVICE DOOR FRAME-OUT
SCALE: 3/8"=1'-0"

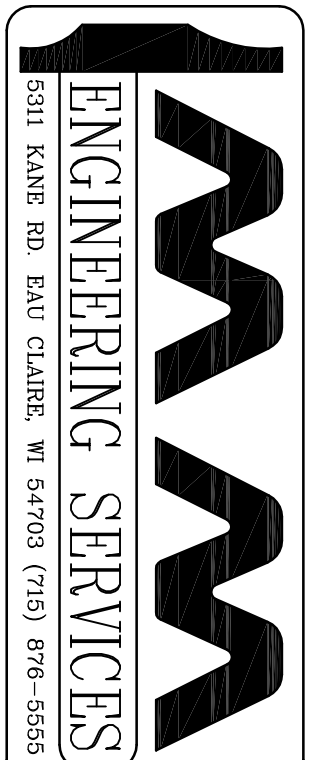

PROJECT TITLE:
YOUR BUILDING
ANYWHERE, USA

SHEET TITLE:
FLOOR PLAN, POLE & FOOTING SCHEDULE

NO.	DATE	DESCRIPTION	BY	PROFESSIONAL ENGINEER FILE NAME:	SHEET NO.
1				XXXXXXXXXXXX	3
2				XXXXXXXXXXXX	OF
3				XXXXXXXXXXXX	6
4				XXXXXXXXXXXX	

SCALE: AS NOTED

5811 KANE RD. EAST CLARE, MI 44703 (716) 896-5555