




G EDGE PURLIN DETAIL
SCALE: 1"=1'-0"

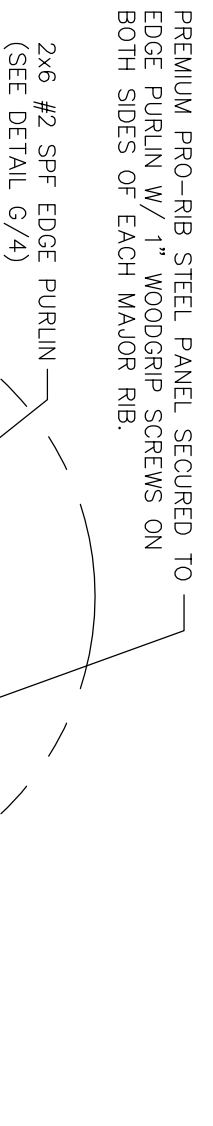


F EAVE DETAIL
SCALE: 1 1/2"=1'-0"

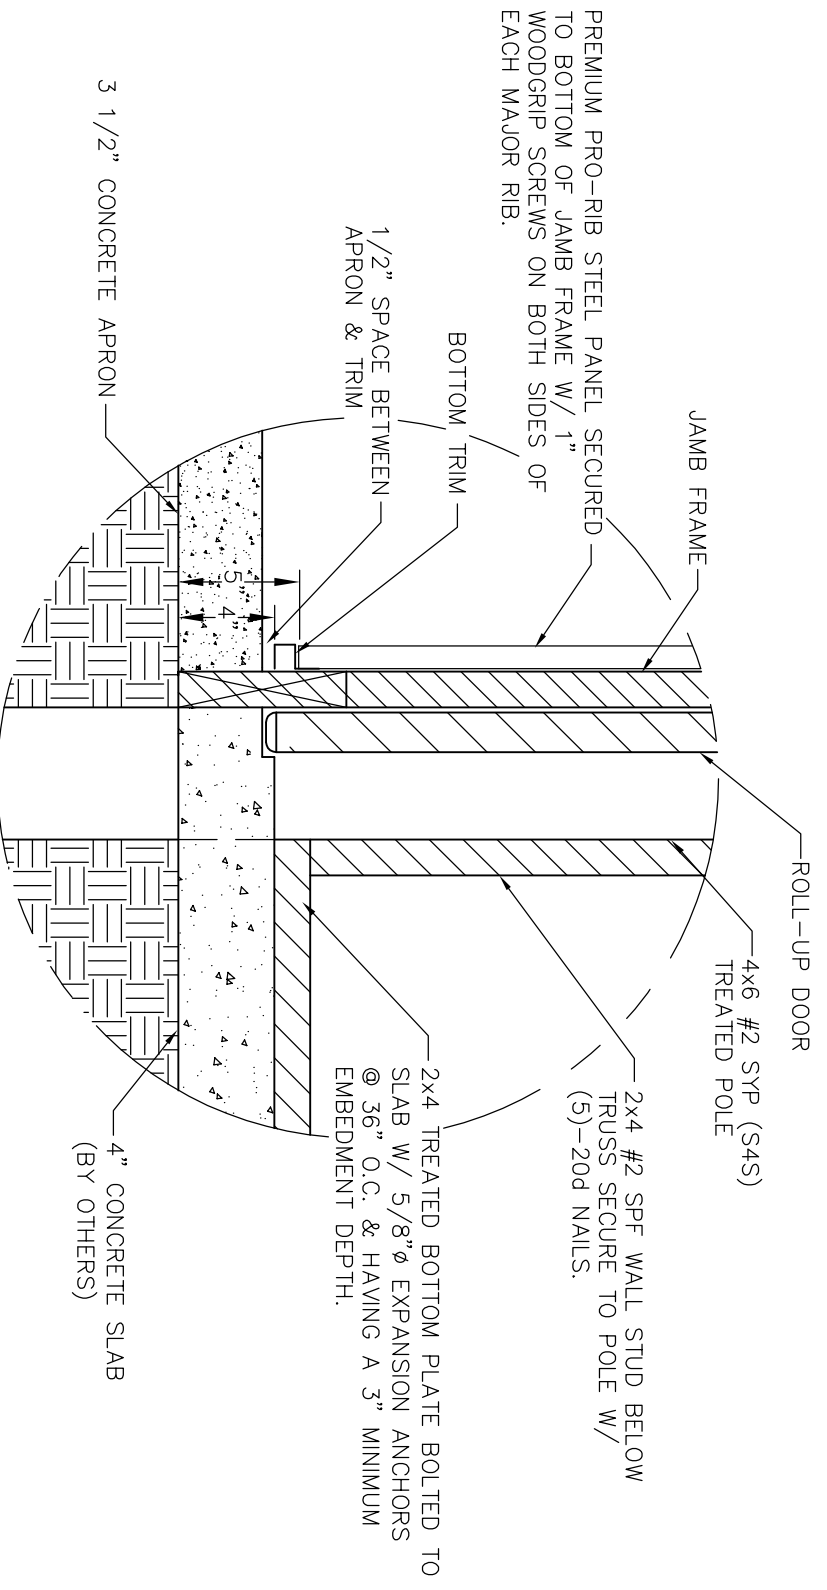


E BOTTOM TRIM
SCALE: 1 1/2"=1'-0"

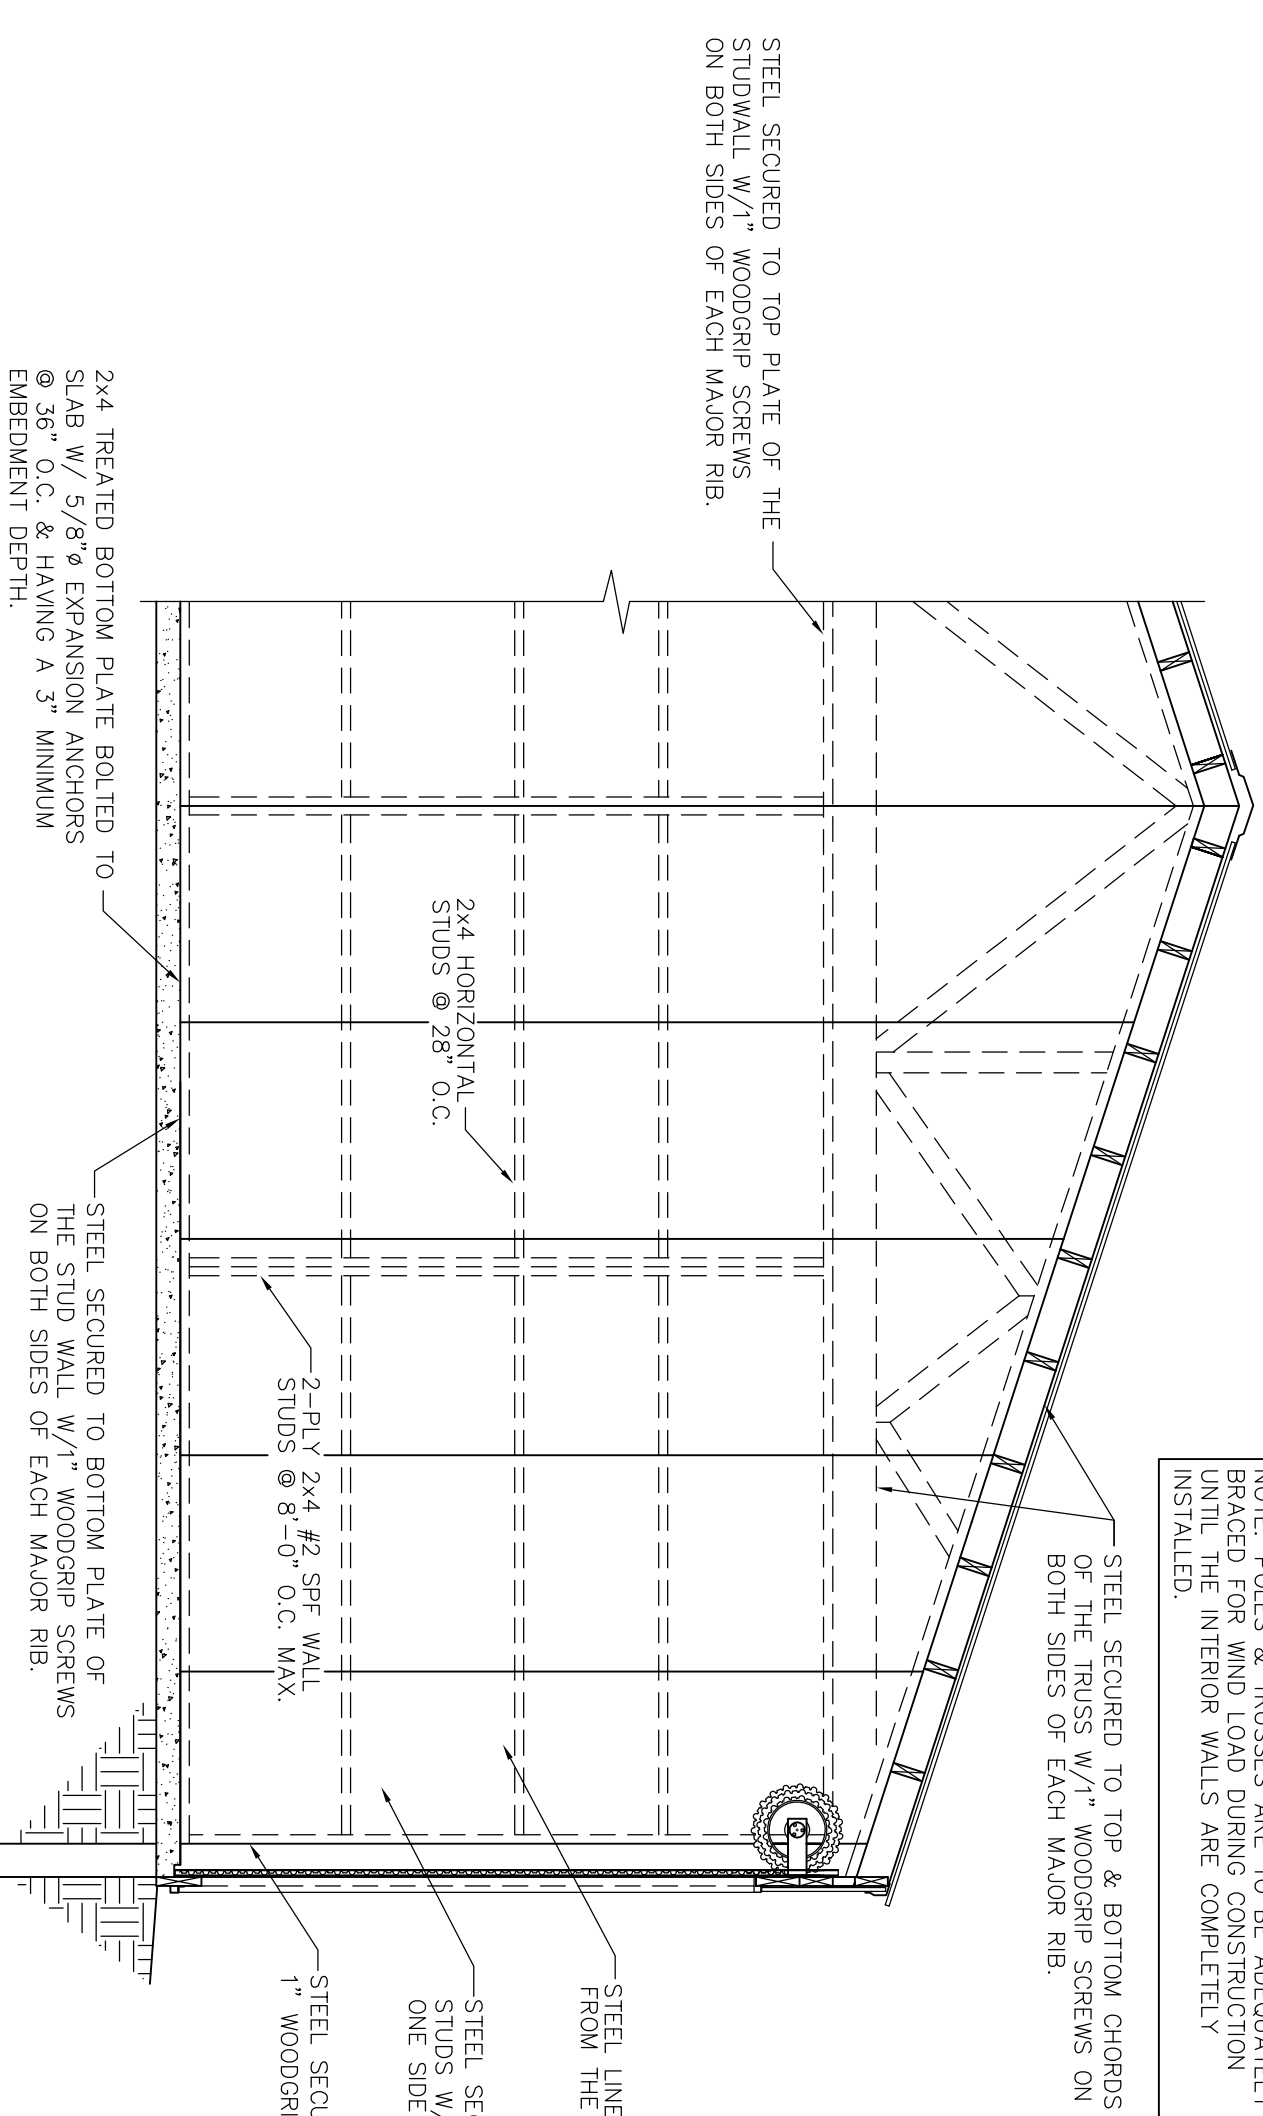


H SHEAR WALL DETAIL
SCALE: 3/8"=1'-0"

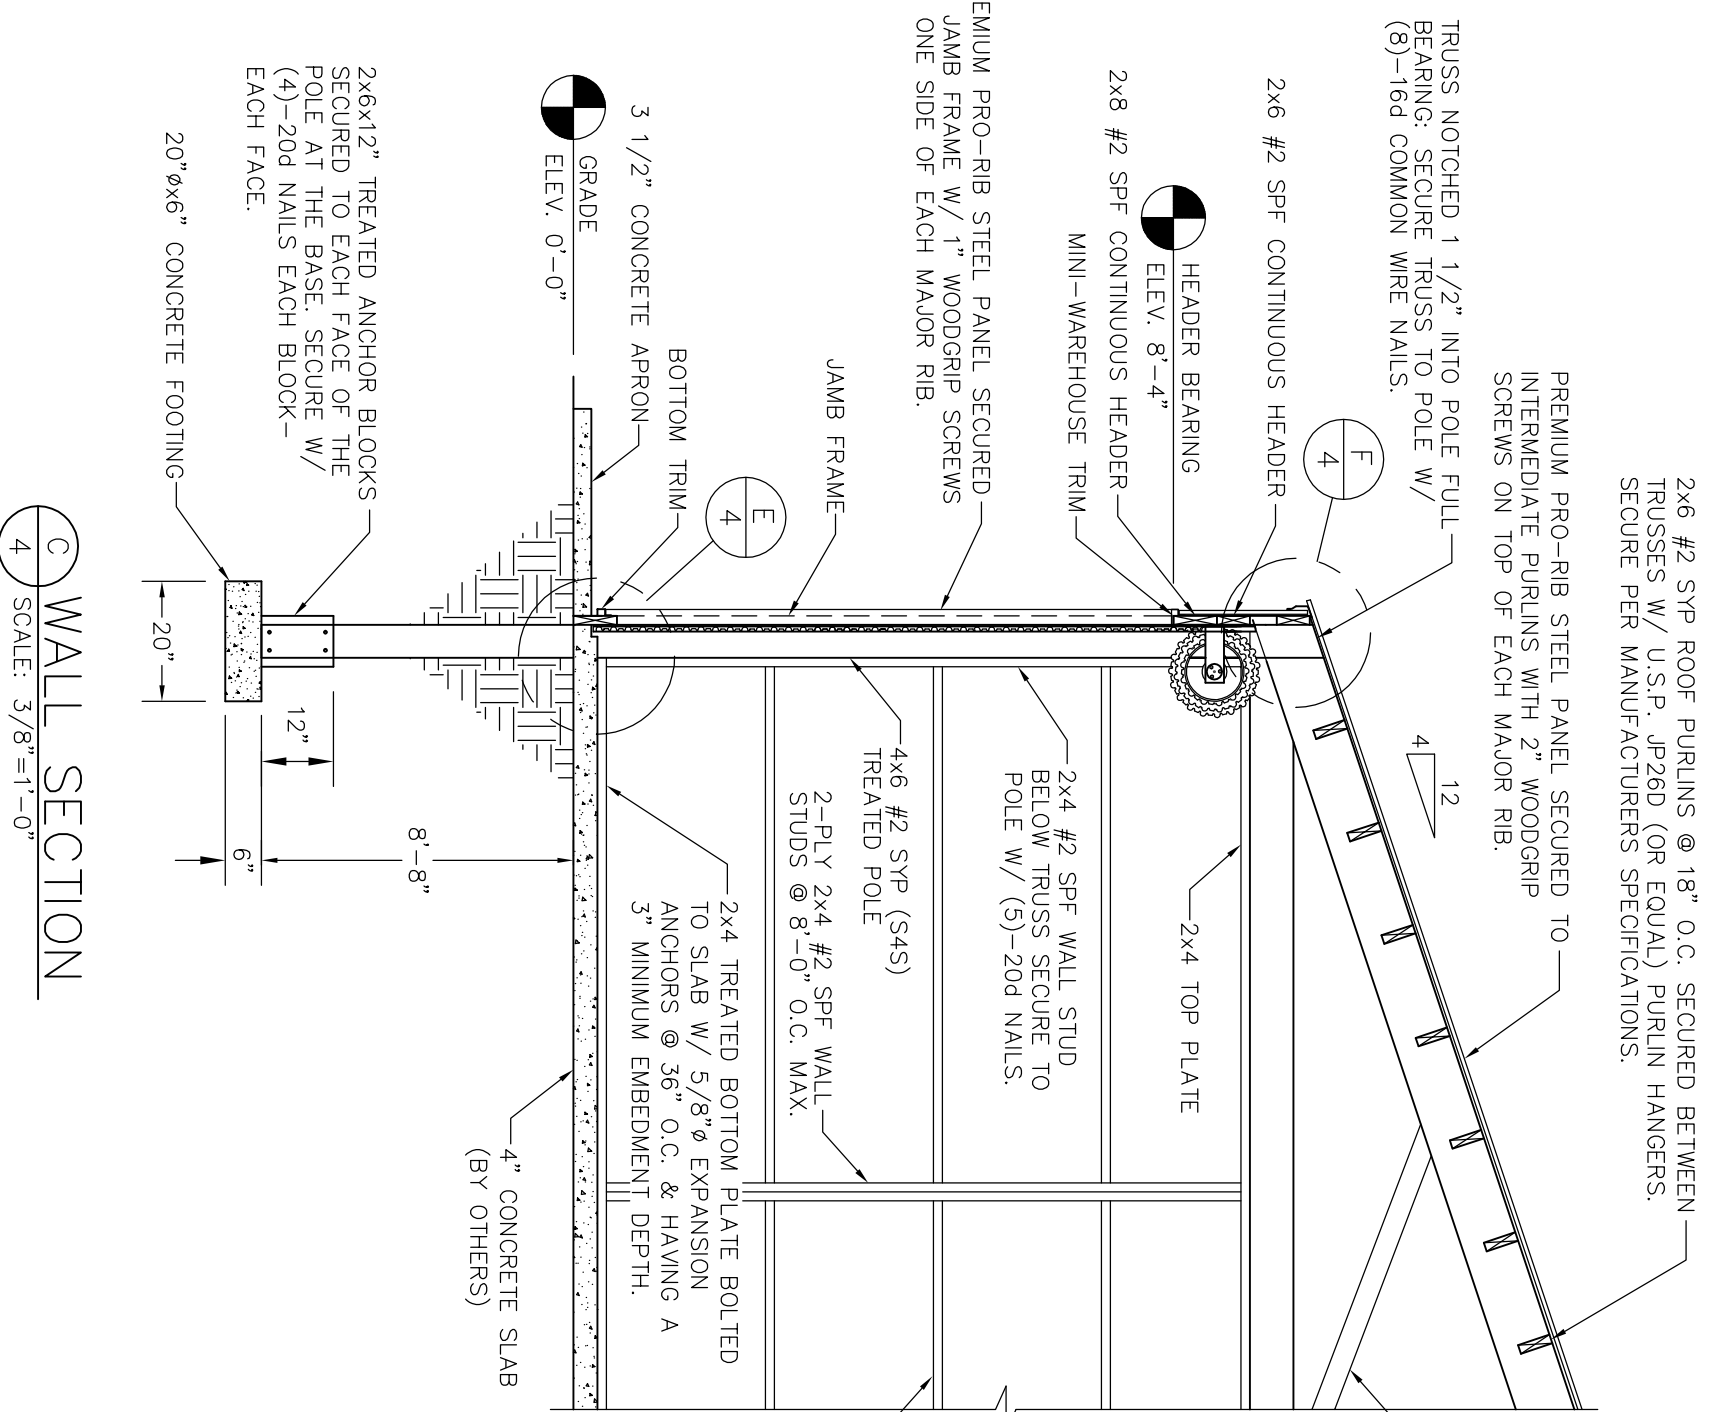


C WALL SECTION
SCALE: 3/8"=1'-0"

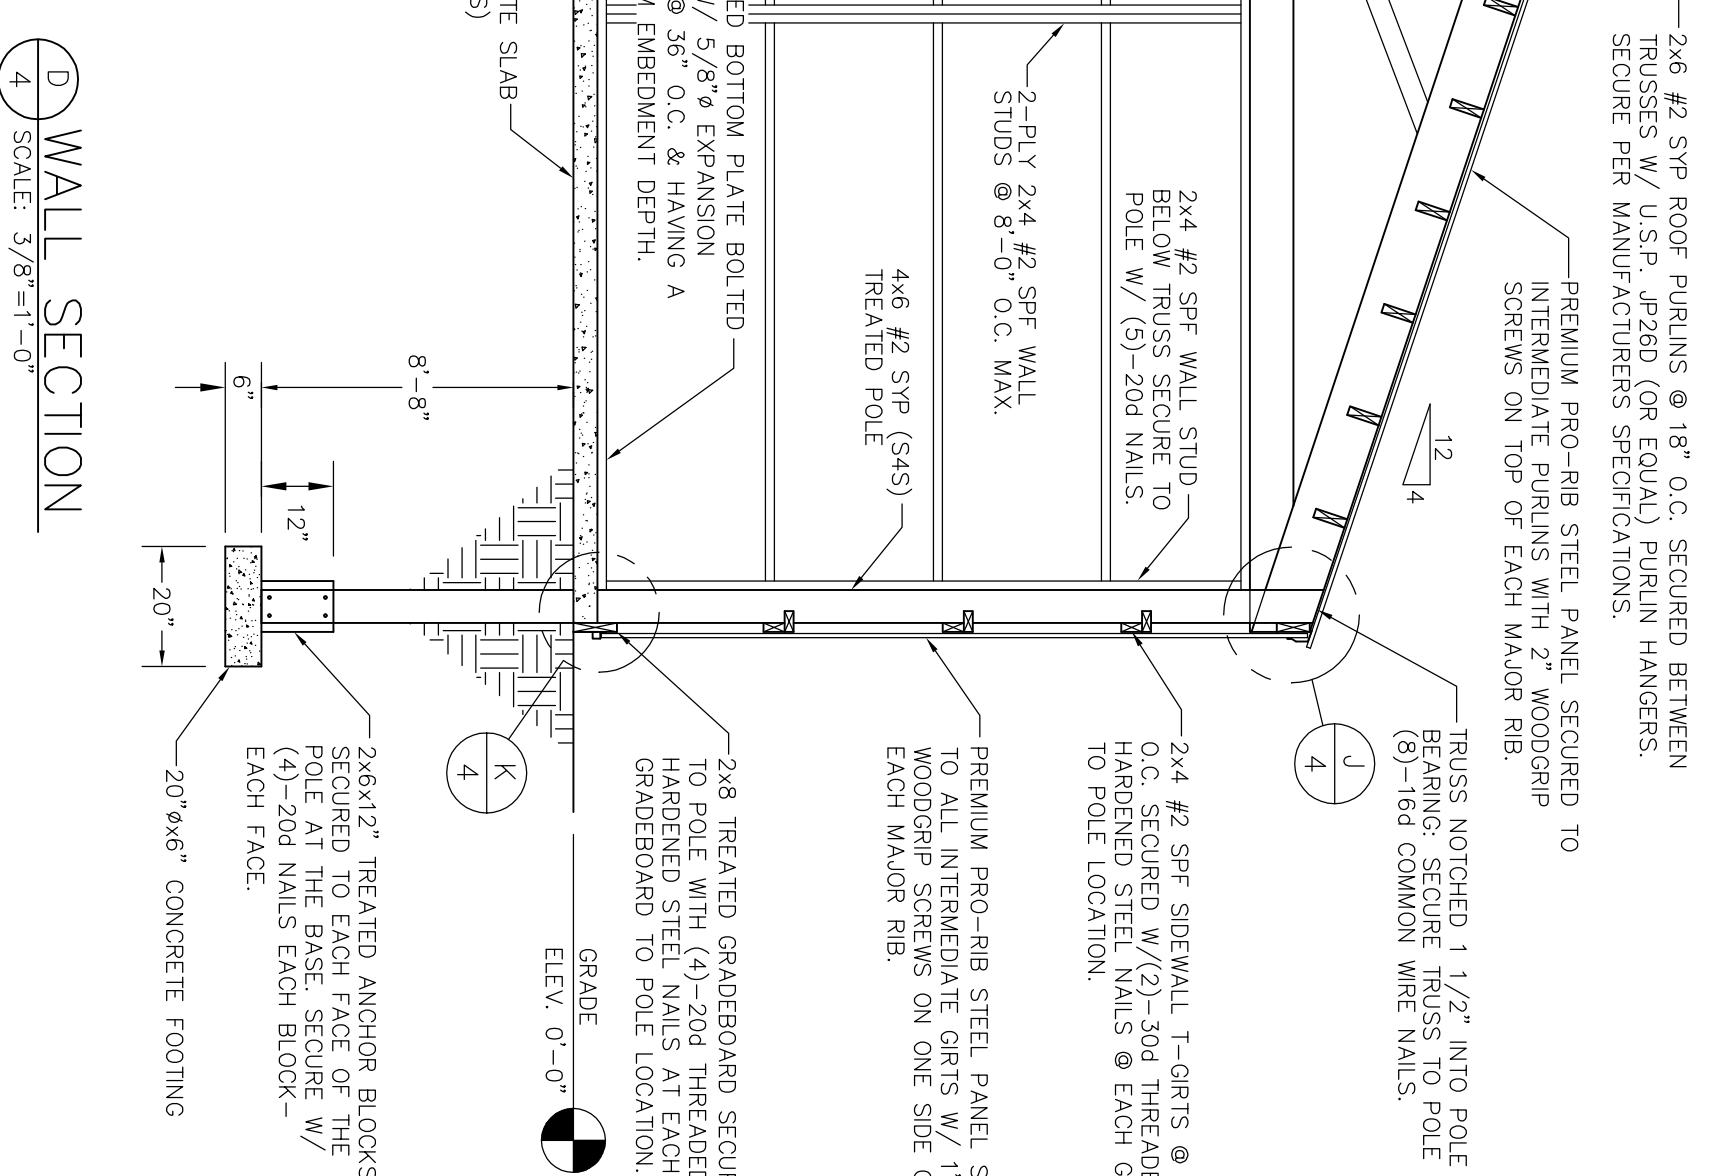


D WALL SECTION
SCALE: 3/8"=1'-0"

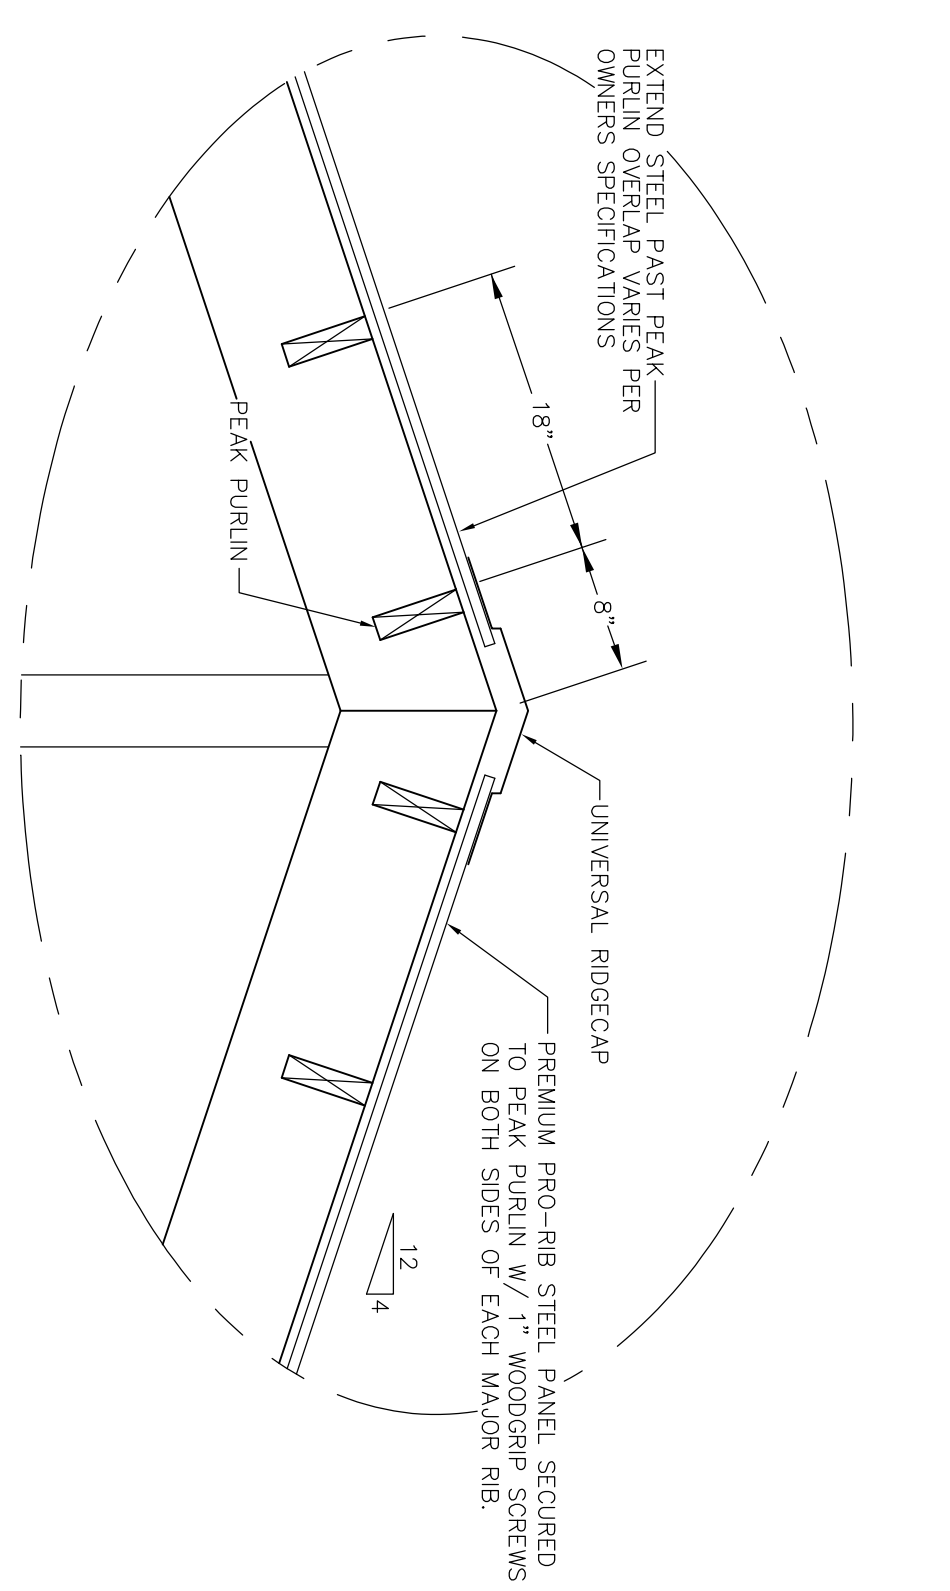

RIDGE DETAIL
SCALE: 1"=1'-0"

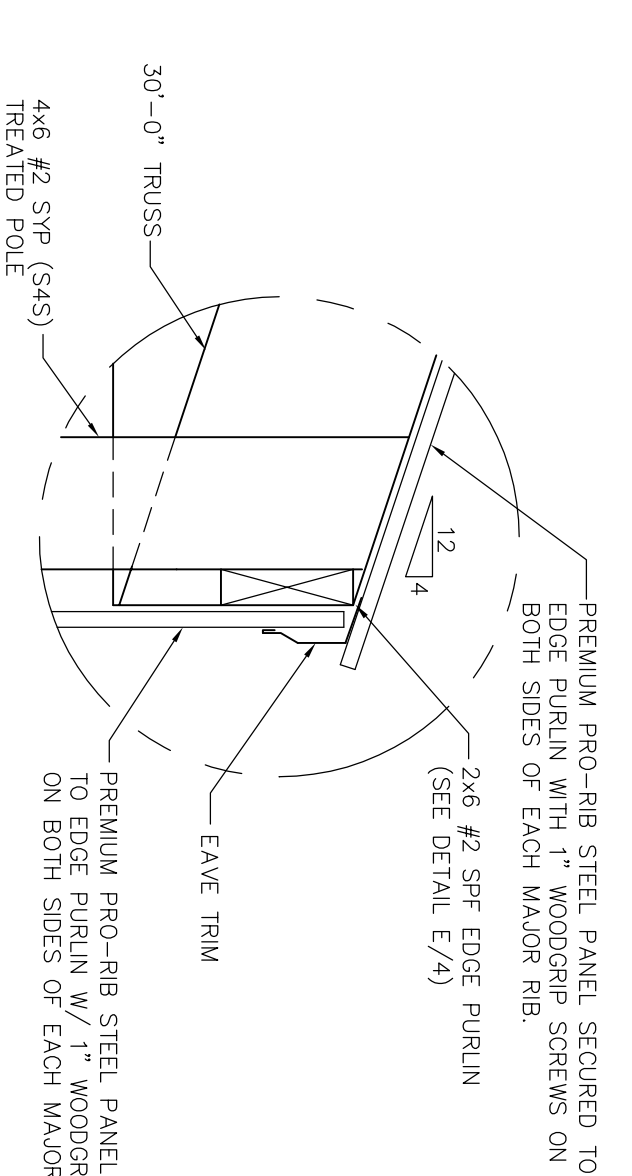


J EAVE DETAIL
SCALE: 1 1/2"=1'-0"

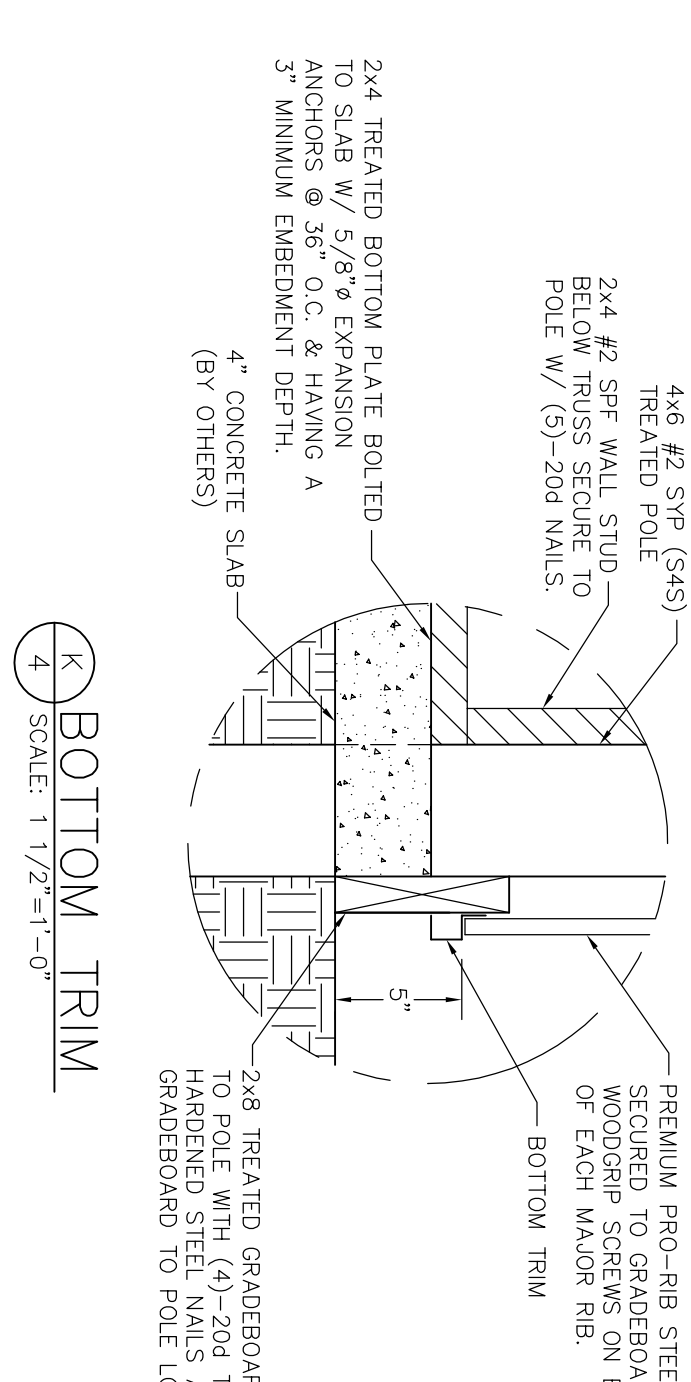

K BOTTOM TRIM
SCALE: 1 1/2"=1'-0"

NOTE: POLES & TRUSSES ARE TO BE RECOGNITELY BRANDED AND MUST BE INSTALLED UNTIL THE INTERIOR WALLS ARE COMPLETELY INSTALLED.

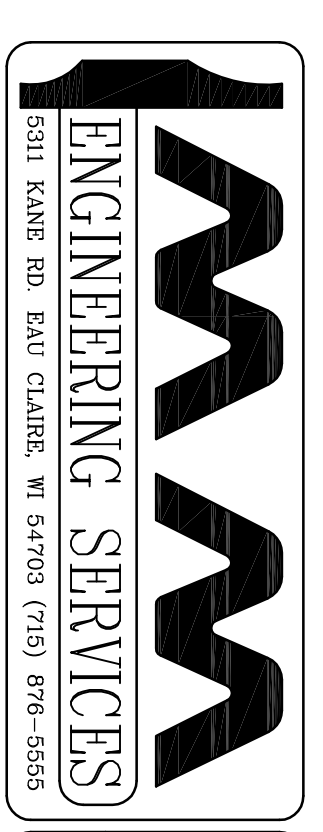

PROJECT TITLE:
YOUR BUILDING
ANYWHERE, USA

REVISIONS		PROFESSIONAL ENGINEER	FILE NAME:	SHEET NO.
NO.	DATE	DESCRIPTION	BY	DATE
1		PLAN DESIGNER	XXXXXXXXXXXX	
2		XXXXXXXXXXXX		
3		XXXXXXXXXXXX		
4		XXXXXXXXXXXX		

SCALE: AS NOTED

4 OF 6

5811 KANE RD. EAST CLARE, MI 54703 (716) 876-5555