


NOTE: SECURE ENDFRAME TO POLES WITH (4) 304 NAILS @ EACH END FRAME TO POLE CONNECTION


NOTE: ENDWALL POLES ARE 6x6 #1 SYP (S4S) TREATED POLES UNLESS SPECIFIED OTHERWISE

30' SOUTH ENDWALL FRAMING  
SCALE: 3/8"=1'-0"


NOTE: NORTH ENDWALL FRAMING IS IDENTICAL TO SOUTH ENDWALL FRAMING ONLY W/ 2x8 VERTICAL JAMBS ON BOTH SIDES OF BUILDING

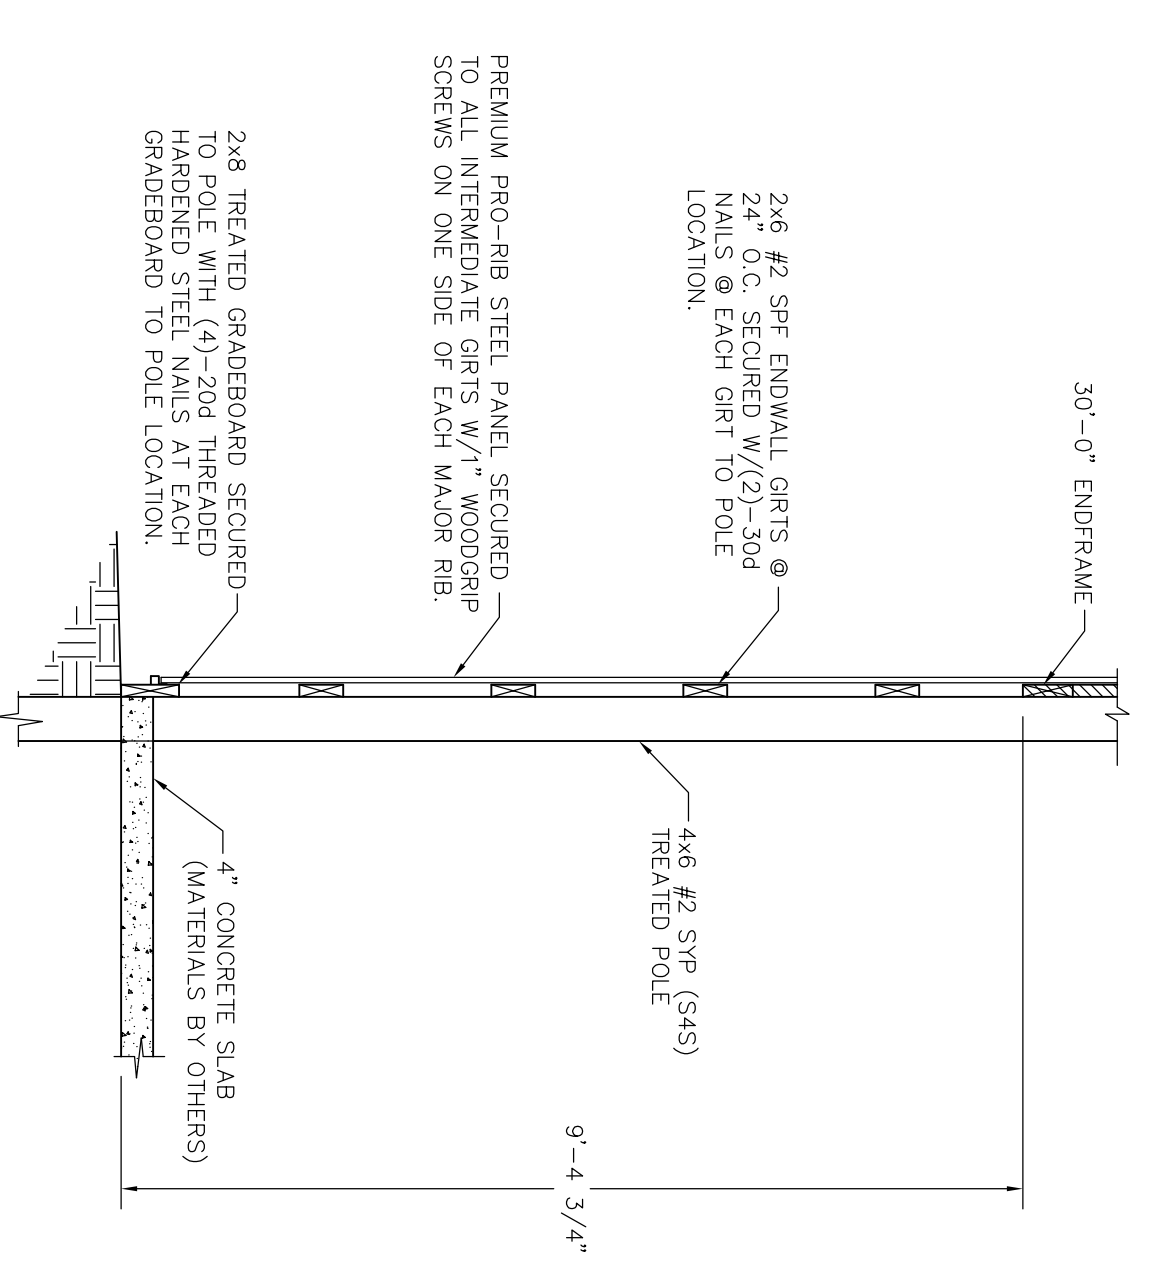


ENDWALL SECTION  
SCALE: 1/2"=1'-0"

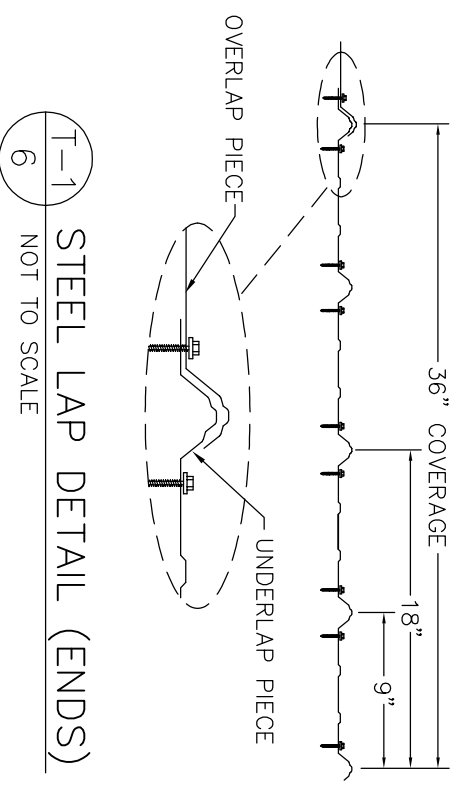


STEEL LAP DETAIL (ENDS)  
NOT TO SCALE

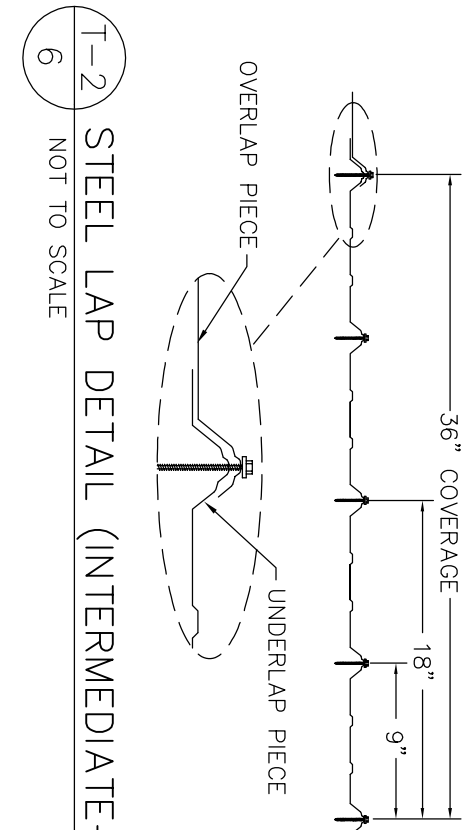


STEEL LAP DETAIL (INTERMEDIATE-ROOF)  
NOT TO SCALE

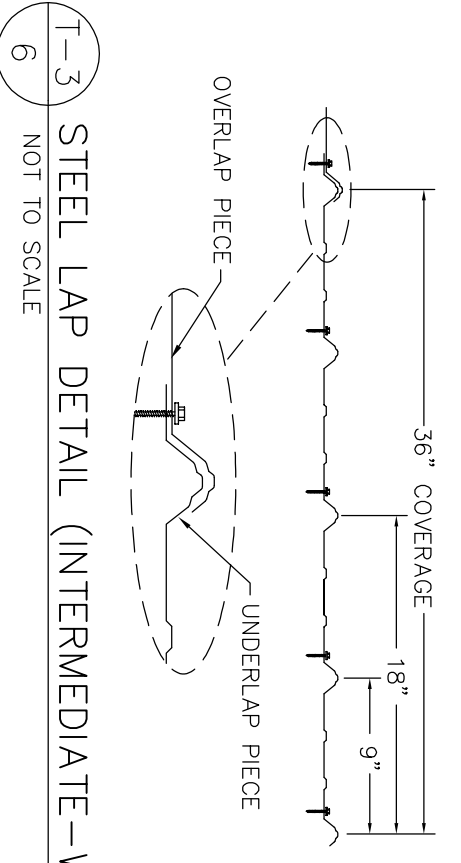


STEEL LAP DETAIL (INTERMEDIATE-WALLS)  
NOT TO SCALE

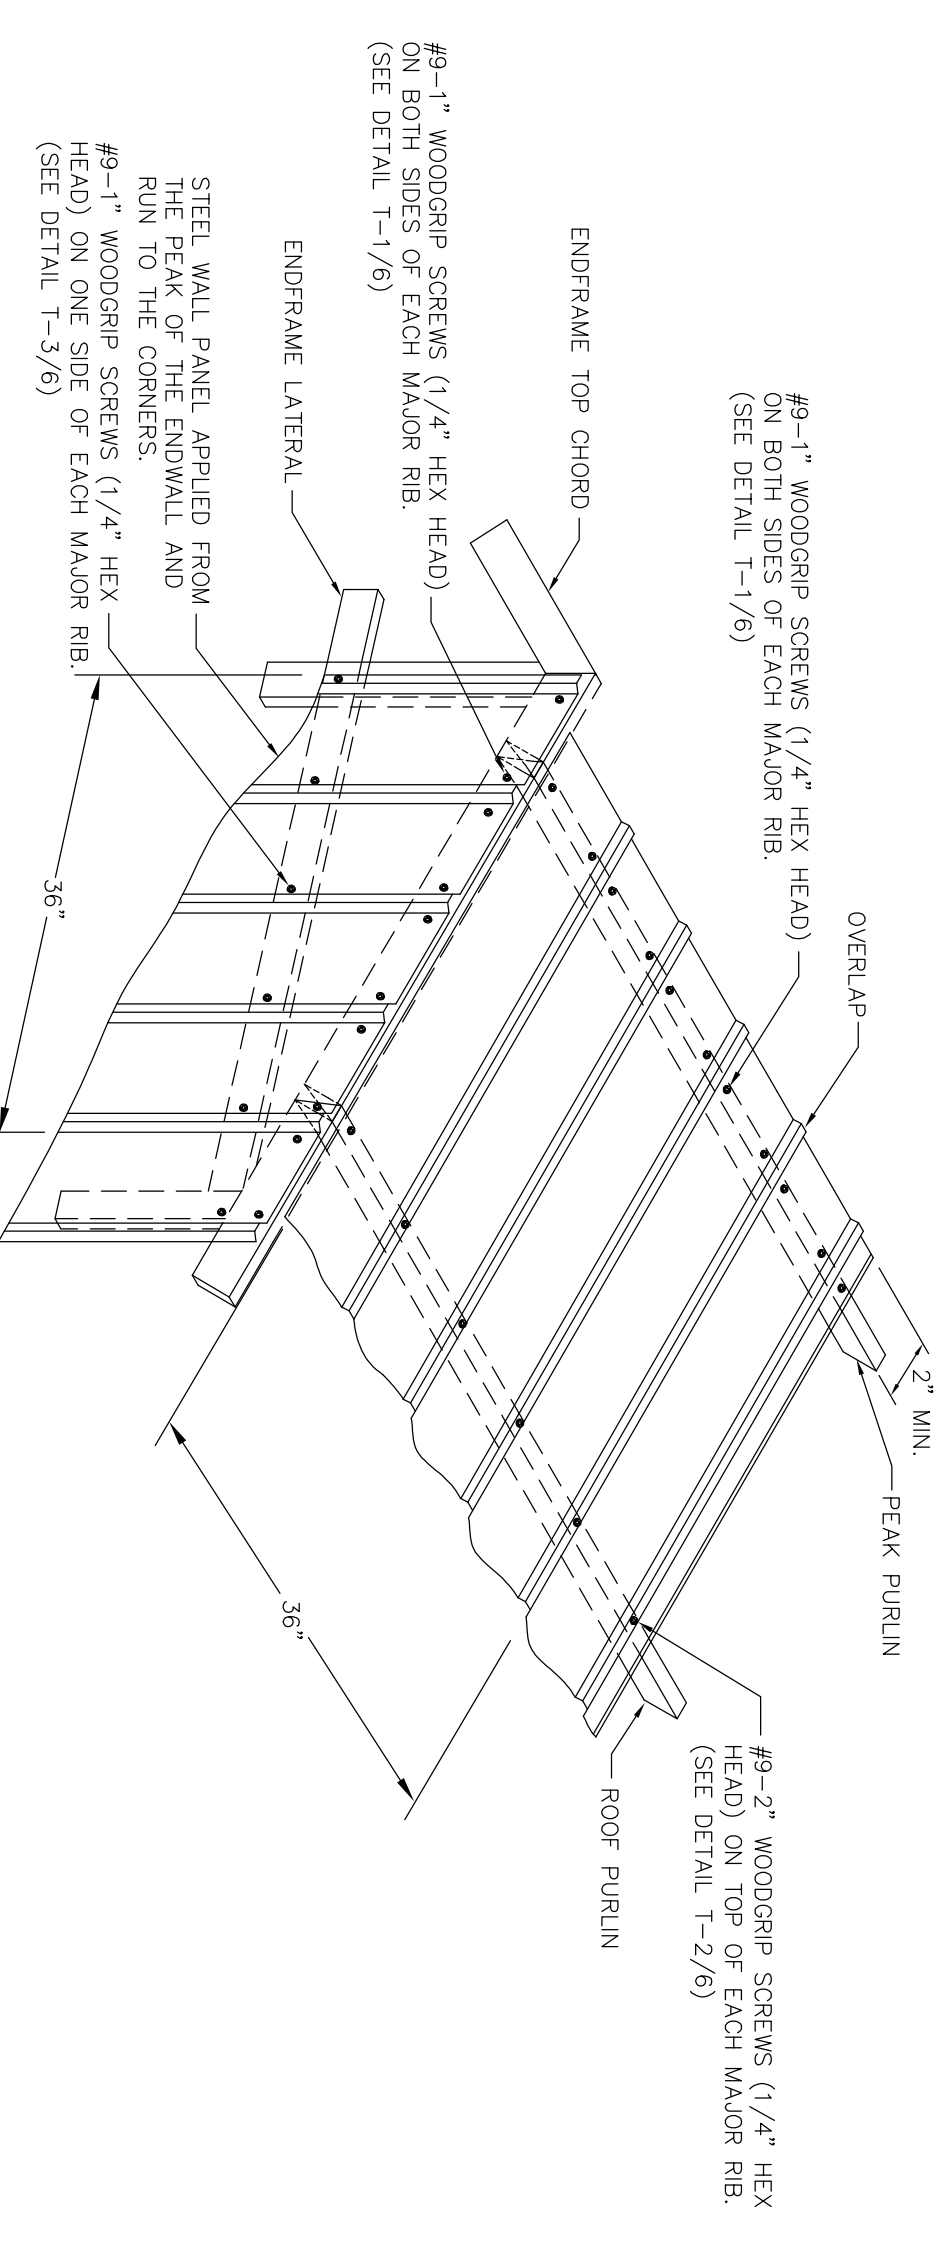


ROOF & ENDWALL STEEL APPLICATION @ GABLE PEAK & INTERMEDIATE

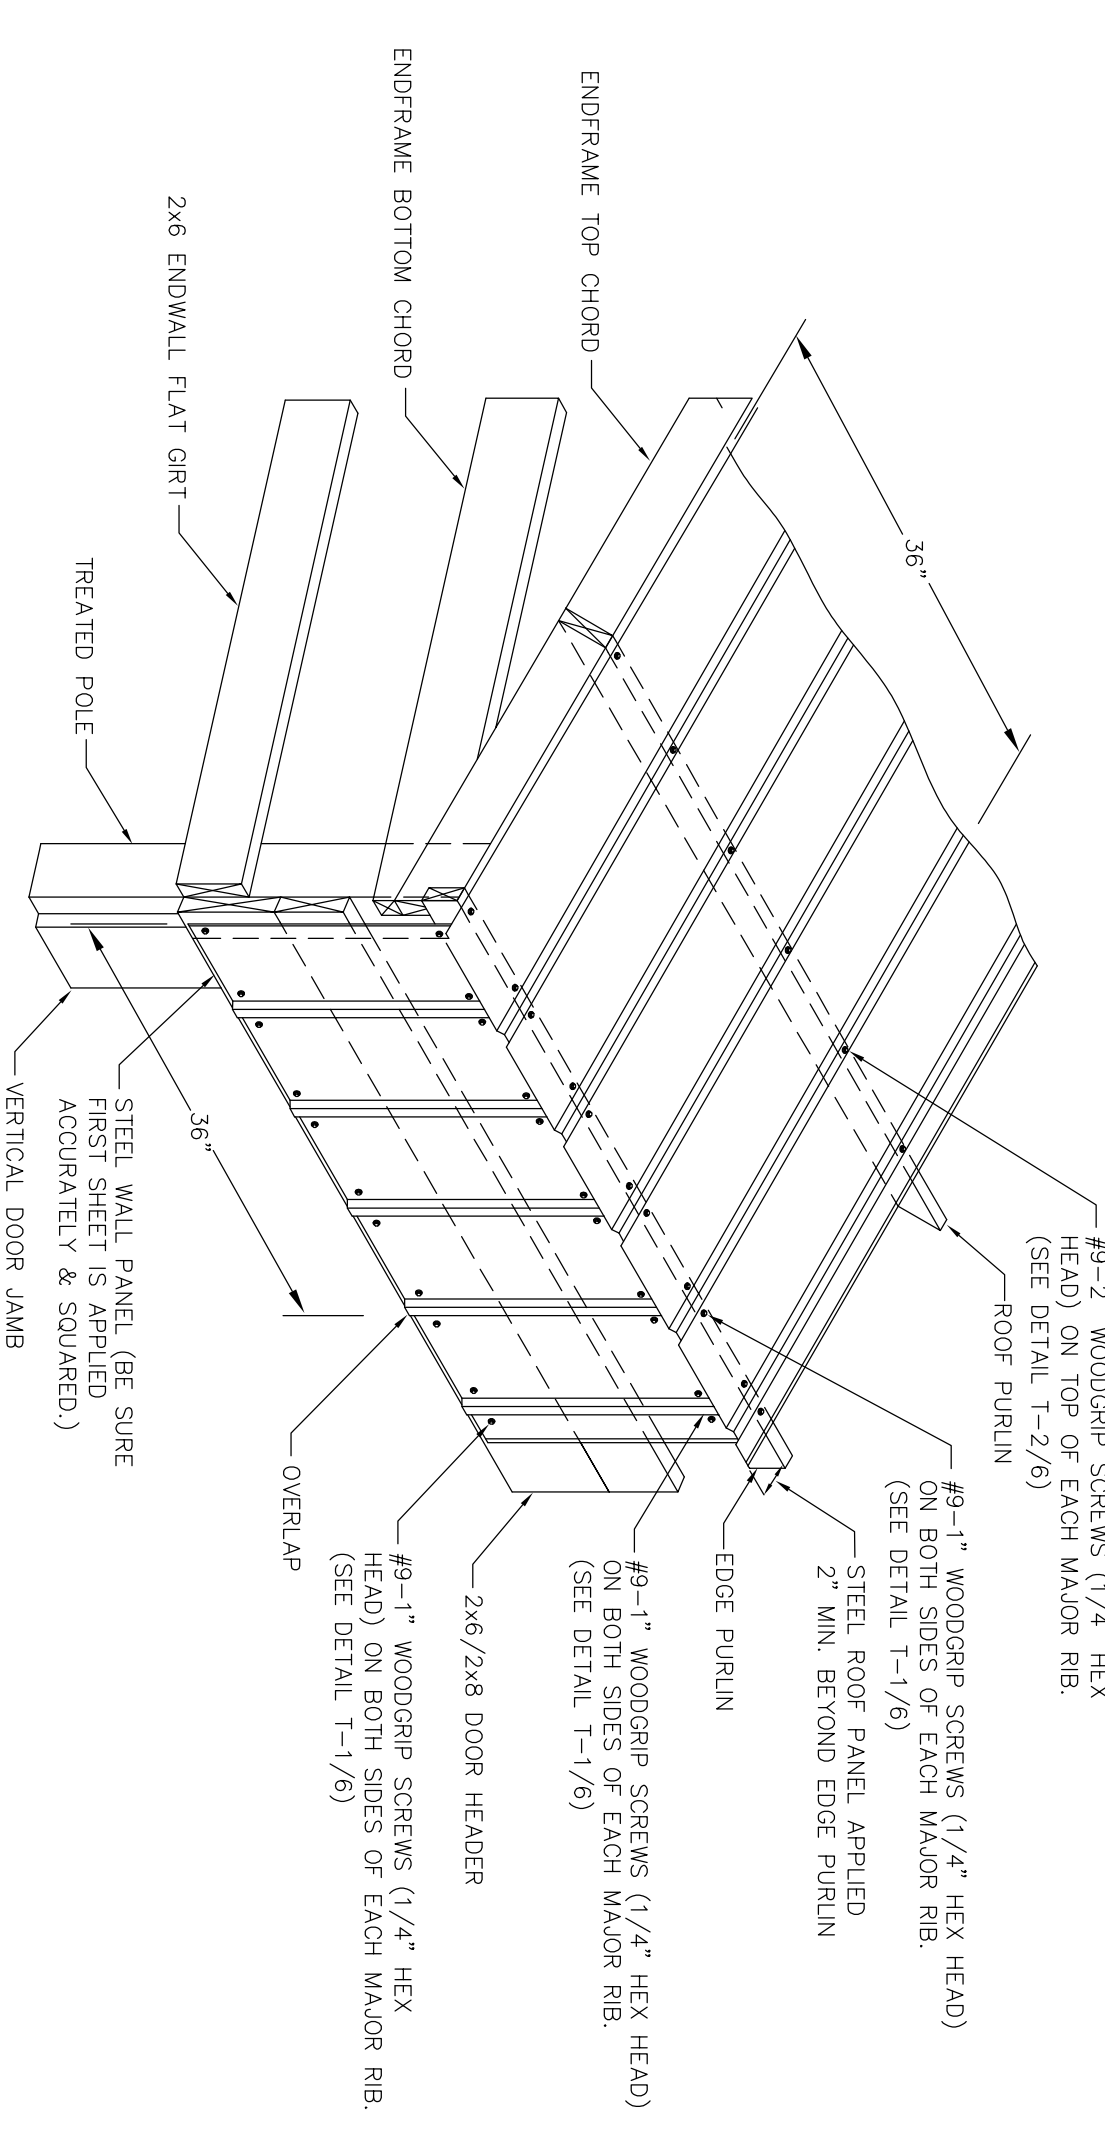

ROOF & SIDEWALL STEEL APPLICATION @ EAVE

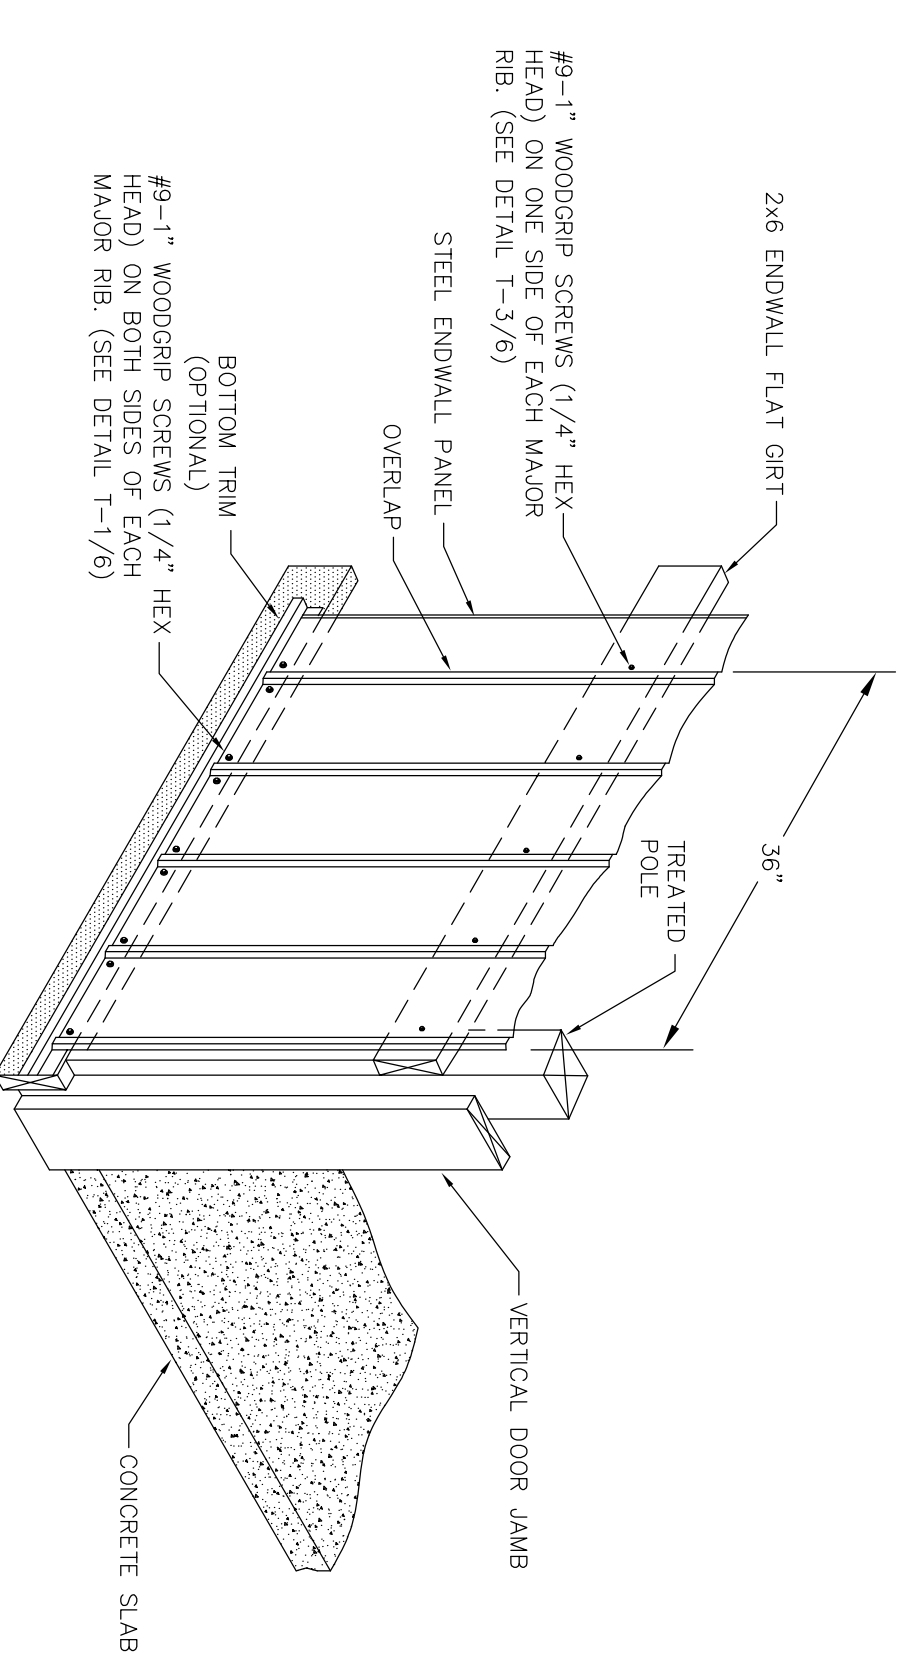

STEEL APPLICATION DETAILS

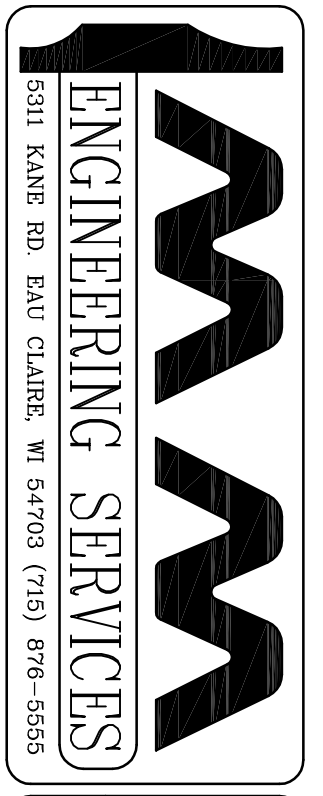

PROJECT TITLE:  
**YOUR BUILDING**  
ANYWHERE, USA

SHEET TITLE:  
ENDWALL FRAMING & STEEL APPLICATION DETAILS

NO.	DATE	DESCRIPTION	BY	PROFESSIONAL ENGINEER FILE NAME:	SHEET NO.
1				XXXXXXXXXXXX	6
2				XXXXXXXXXXXX	
3				XXXXXXXXXXXX	
4				XXXXXXXXXXXX	

SCALE: AS NOTED