



**(A) WALL SECTION**  
SCALE: 1/2"=1'-0"

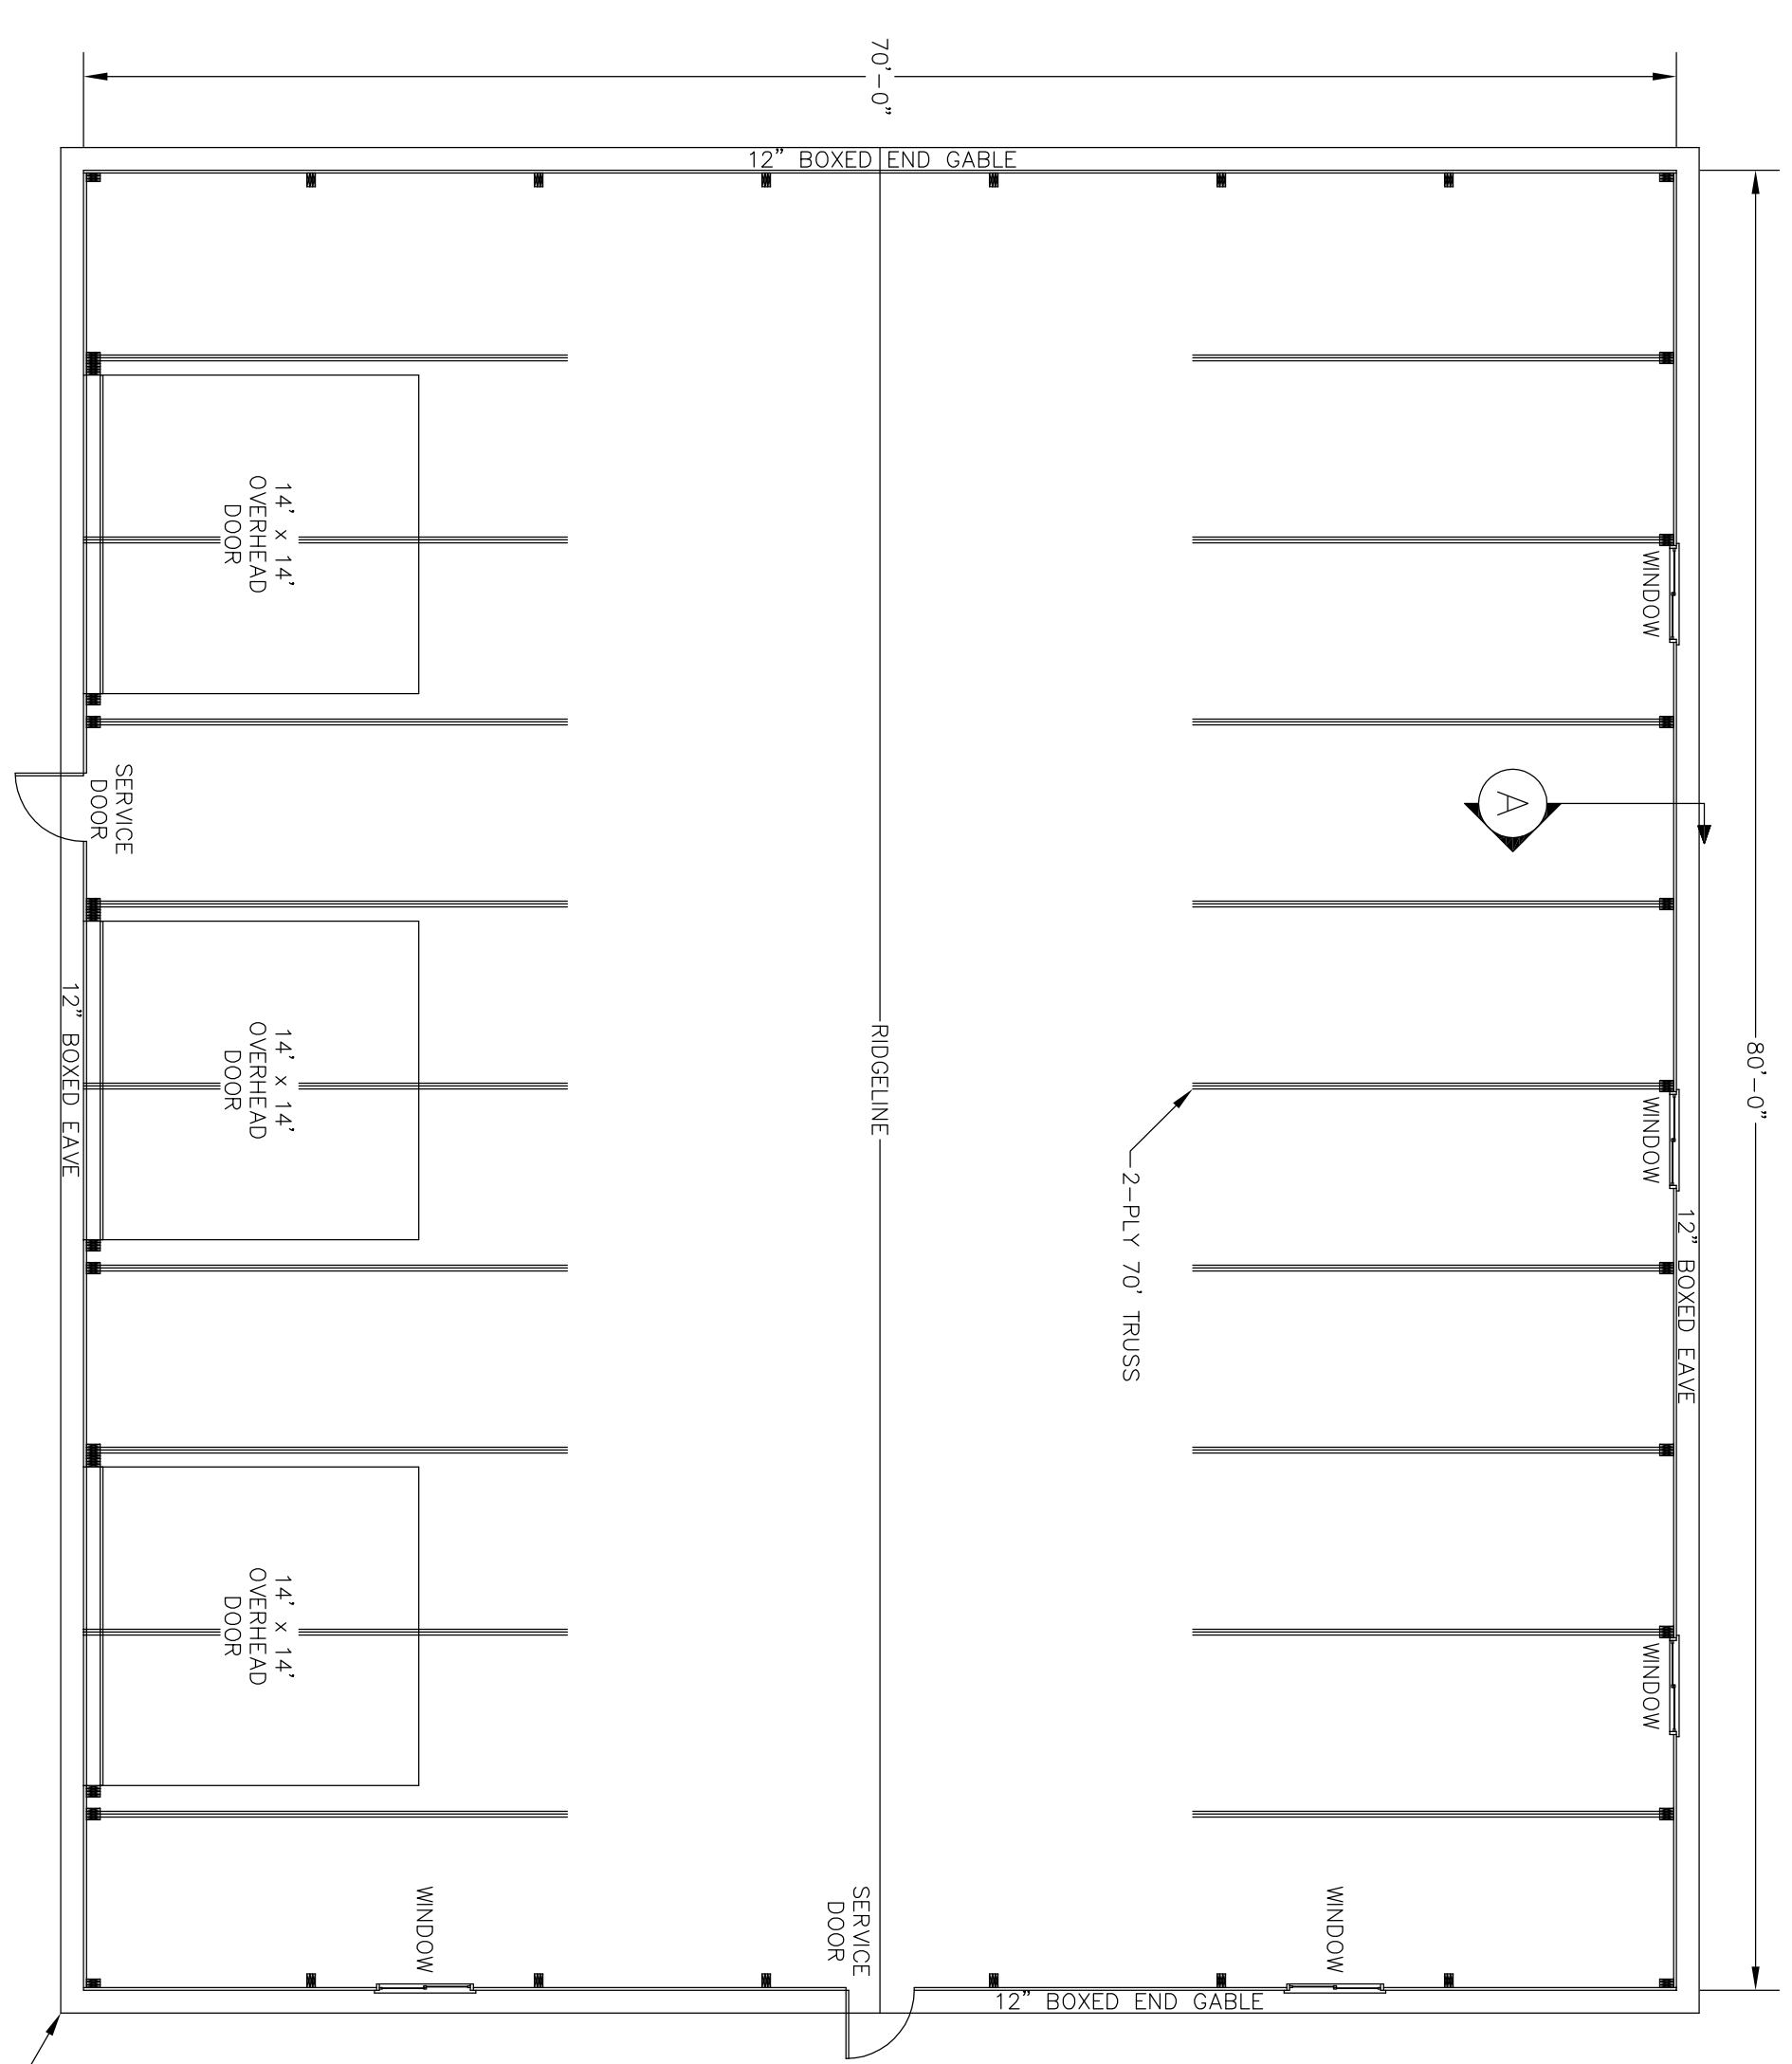

**FLOOR PLAN**  
SCALE: 1/8"=1'-0"

PERSPECTIVE VIEW

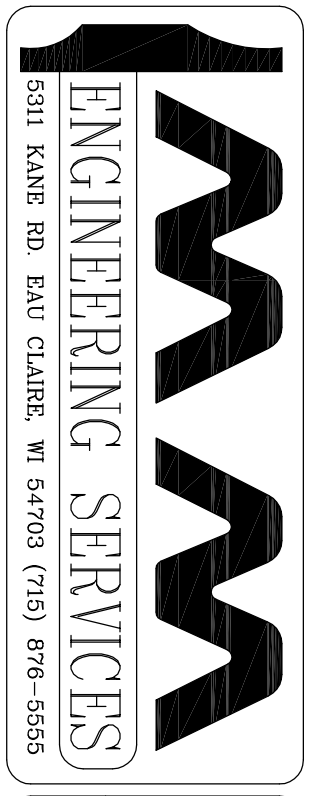

PROJECT TITLE:  
**YOUR BUILDING**

SHEET TITLE:  
WALL SECTION, AND FLOOR PLAN

REVISIONS		PROFESSIONAL ENGINEER	FILE NAME:
NO.	DATE	BY	
1		XXXXXXXXXXXX	
2		XXXXXXXXXXXX	
3		XXXXXXXXXXXX	
4		XXXXXXXXXXXX	

SHEET NO.  
**2**  
OF  
**2**