


FLOOR PLAN  
SCALE: 3/8"=1'-0"

COLUMN LOCATION	COLUMN DESCRIPTION	EMBEDMENT	NUMBER OF COLUMNS	FOOTING DESCRIPTION
S1	3-PLY (18")-2x6 #1 SYP LAMINATED COLUMN	4'-0"	7	20" x 26" CONCRETE FOOTING
S2	3-PLY (18")-2x6 #1 SYP LAMINATED COLUMN	4'-2"	4	20" x 26" CONCRETE FOOTING
S3	3-PLY (18")-2x6 #1 SYP LAMINATED COLUMN	4'-0"	2	14" x 24" CONCRETE FOOTING
E1	3-PLY (18")-2x6 #1 SYP LAMINATED COLUMN	4'-2"	4	14" x 24" CONCRETE FOOTING
E2	3-PLY (20")-2x6 #1 SYP LAMINATED COLUMN	4'-0"	4	14" x 24" CONCRETE FOOTING
E3	3-PLY (22")-2x6 #1 SYP LAMINATED COLUMN	4'-0"	2	14" x 24" CONCRETE FOOTING

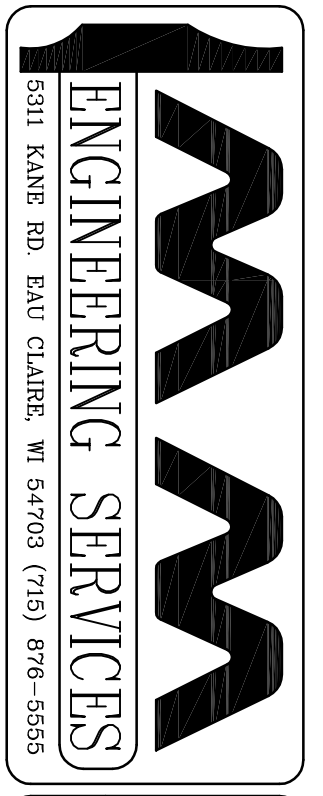

PROJECT TITLE:  
**YOUR BUILDING**  
ANYWHERE, USA

SHEET TITLE:  
FLOOR PLAN COLUMN & FOOTING SCHEDULE

NO.	DATE	REVISIONS	PROFESSIONAL ENGINEER	FILE NAME:	SHEET NO.
1		DESCRIPTION	XXXXXXXXXXXXXX	DATE:	3
2			XXXXXXXXXXXXXX	SCALE:	OF
3			DRAWN BY: XXXXXXXXXXXXX	AS NOTED	8
4			XXXXXXXXXXXXXX		