




UNIVERSAL RIDGECAP DETAIL
SCALE: 3/4"=1'-0"

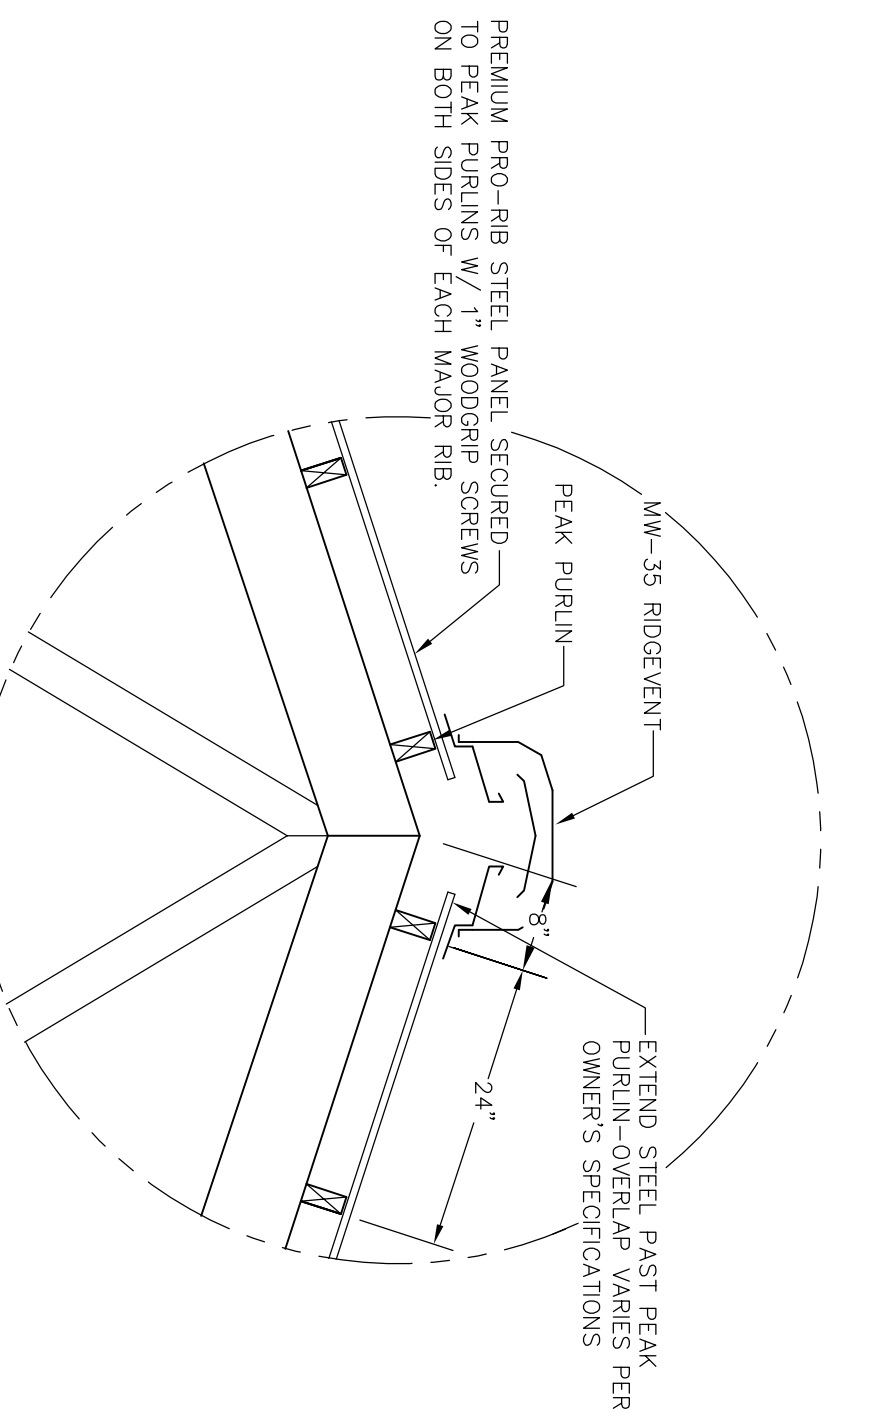


MW-35 RIDGEVENT
SCALE: 3/4"=1'-0"

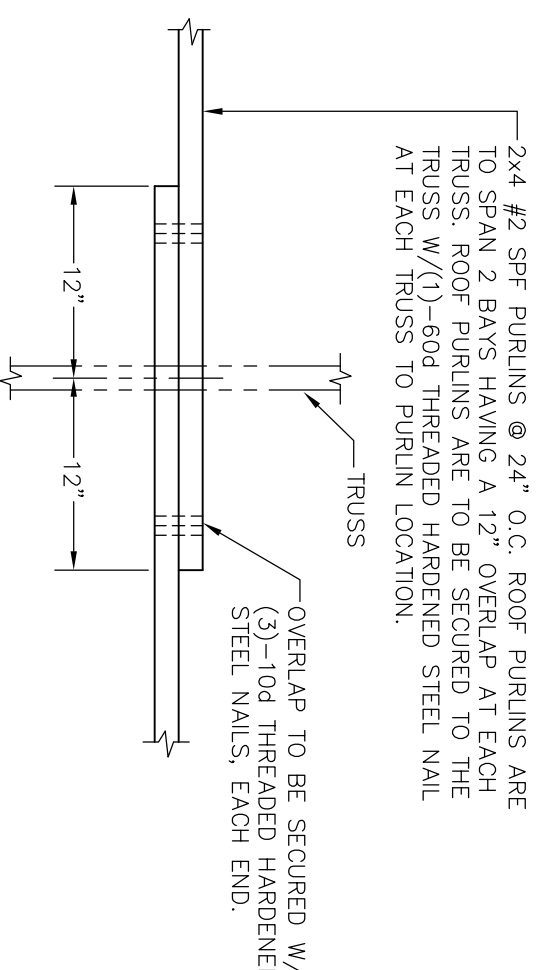


PURLIN OVERLAP
SCALE: 1"=1'-0"

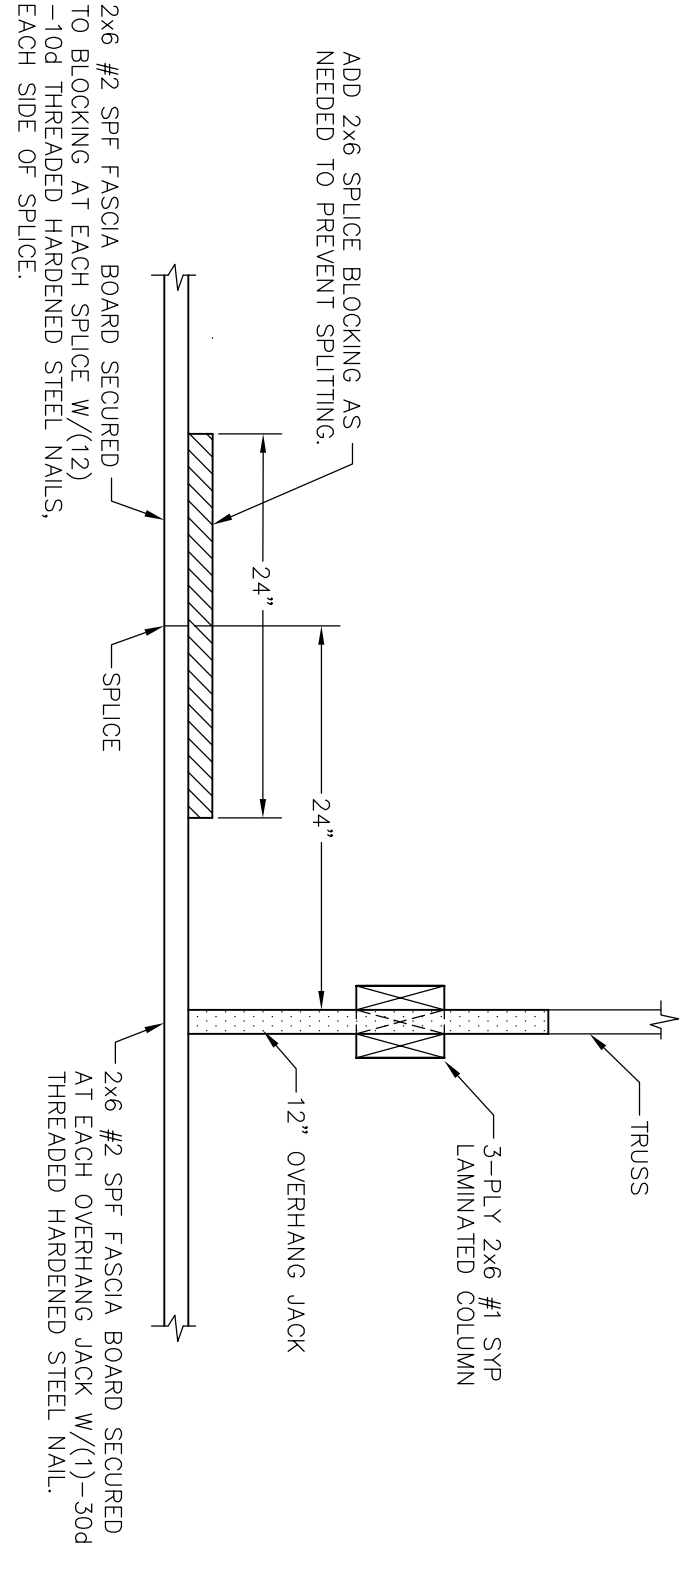



FASCIA BOARD DETAIL
SCALE: 1"=1'-0"

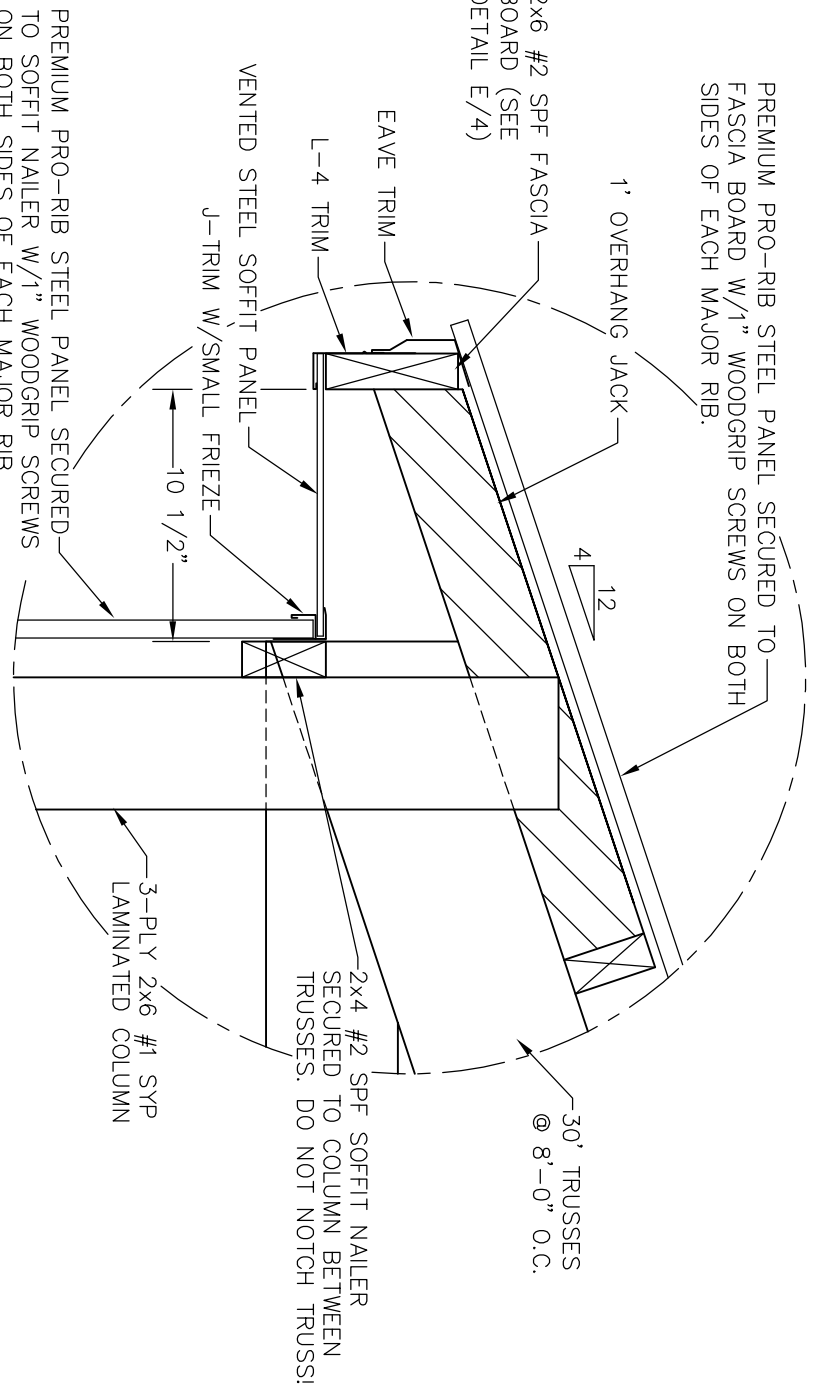


1' OVERHANG DETAIL
SCALE: 1 1/2"=1'-0"

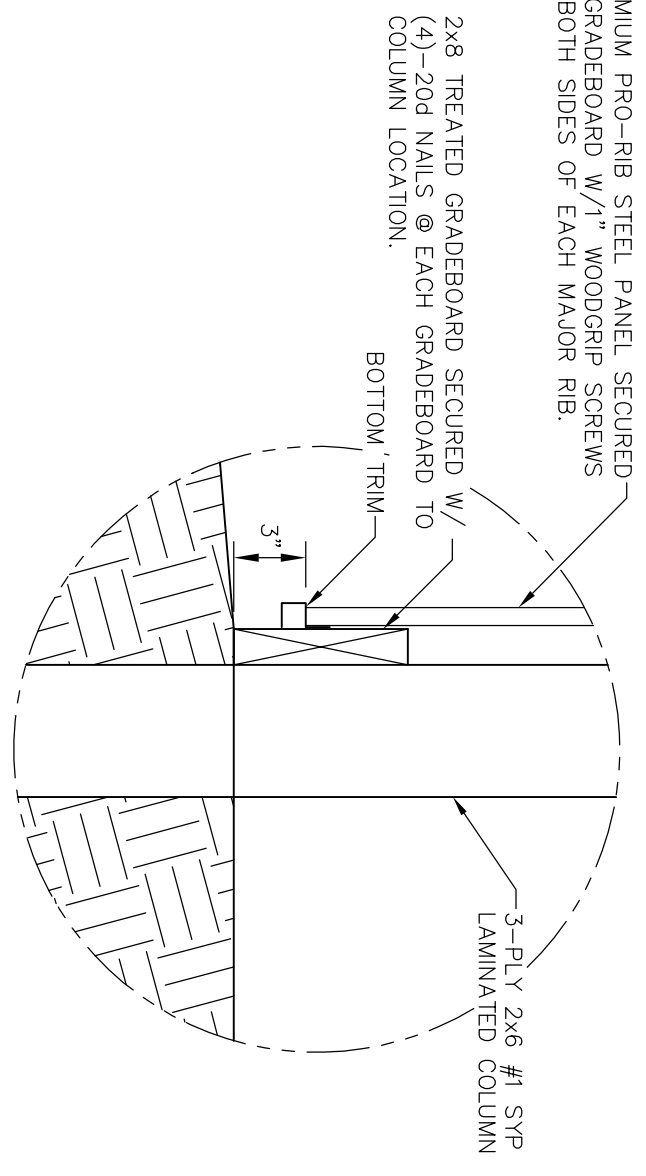


GRADEBOARD DETAIL
SCALE: 1 1/2"=1'-0"

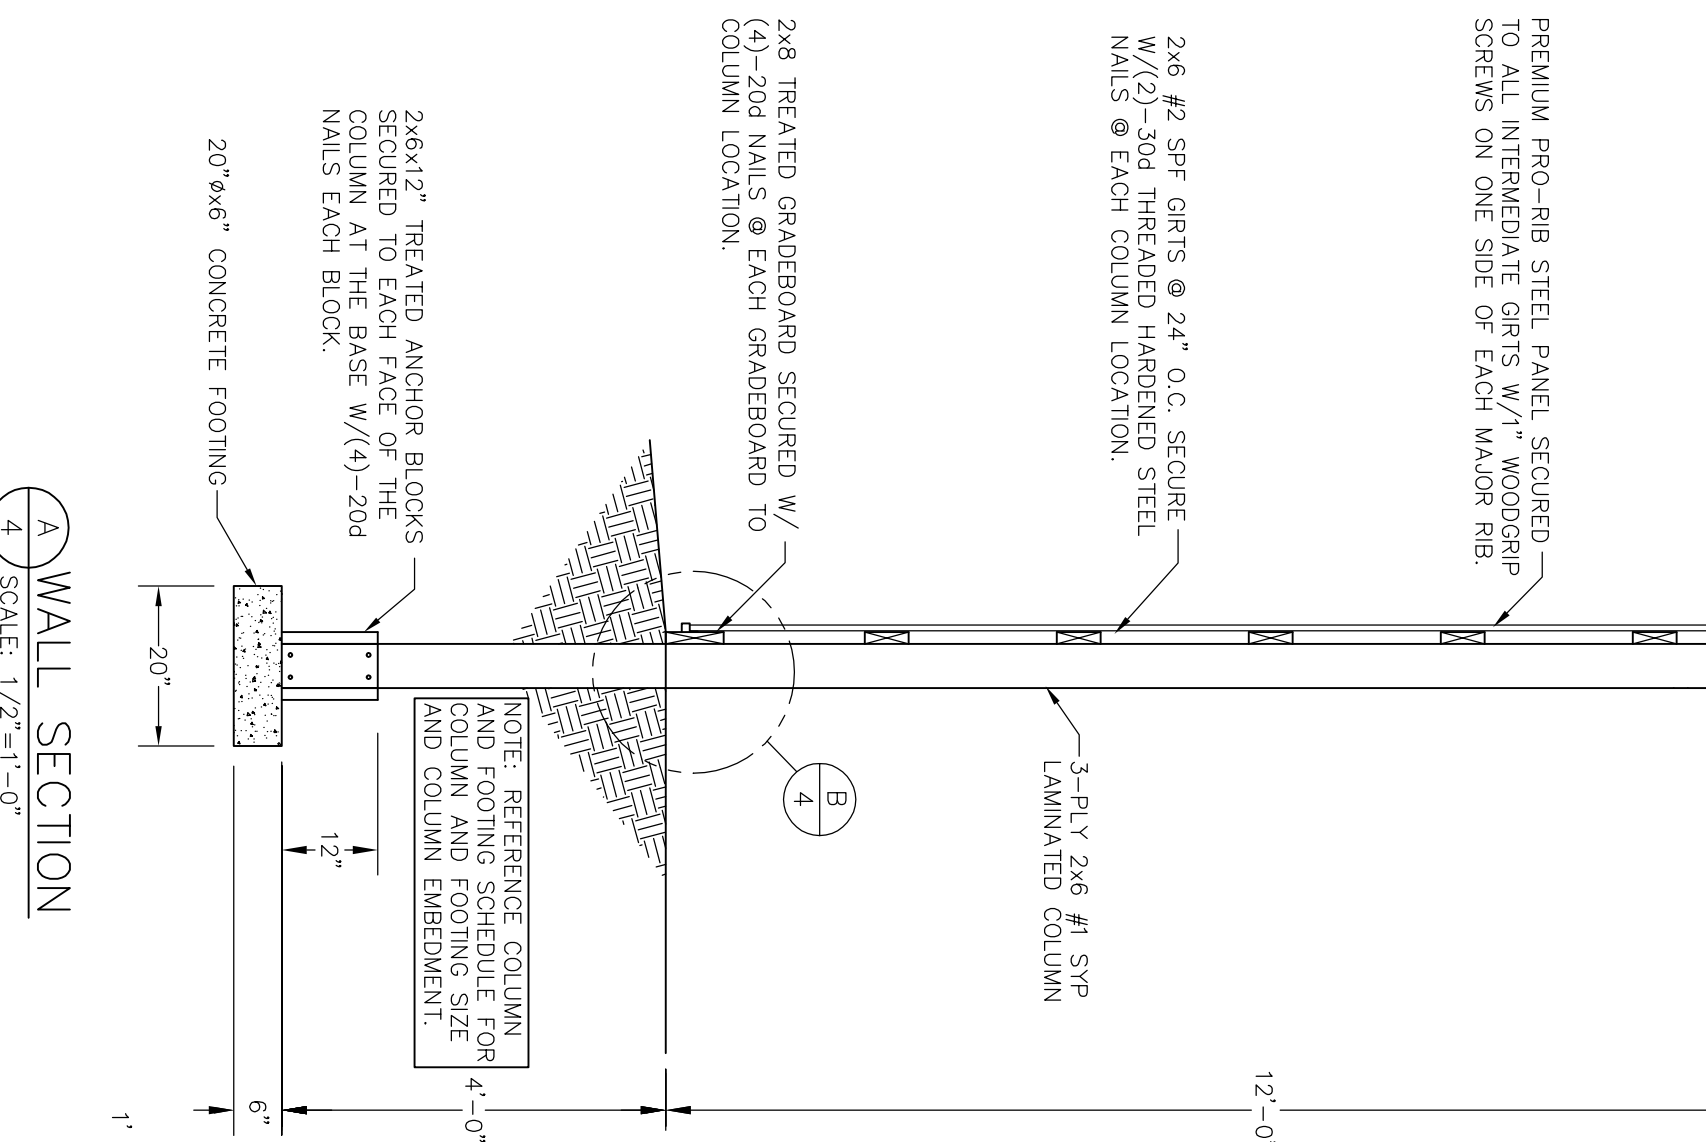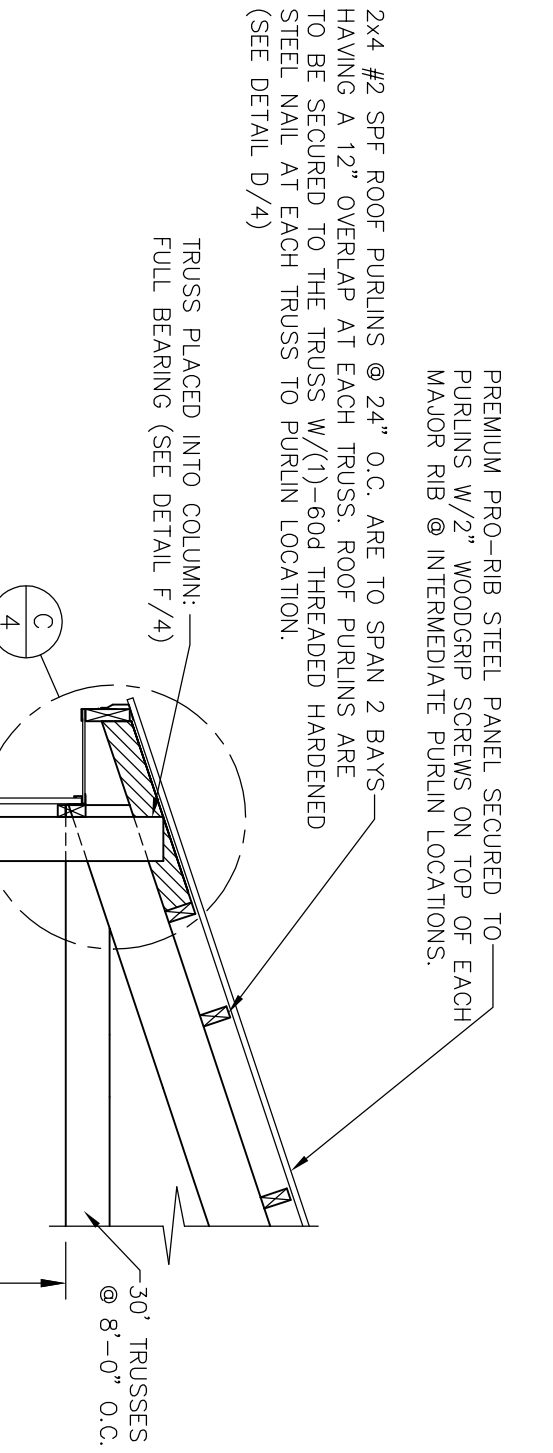


WALL SECTION
SCALE: 1/2"=1'-0"

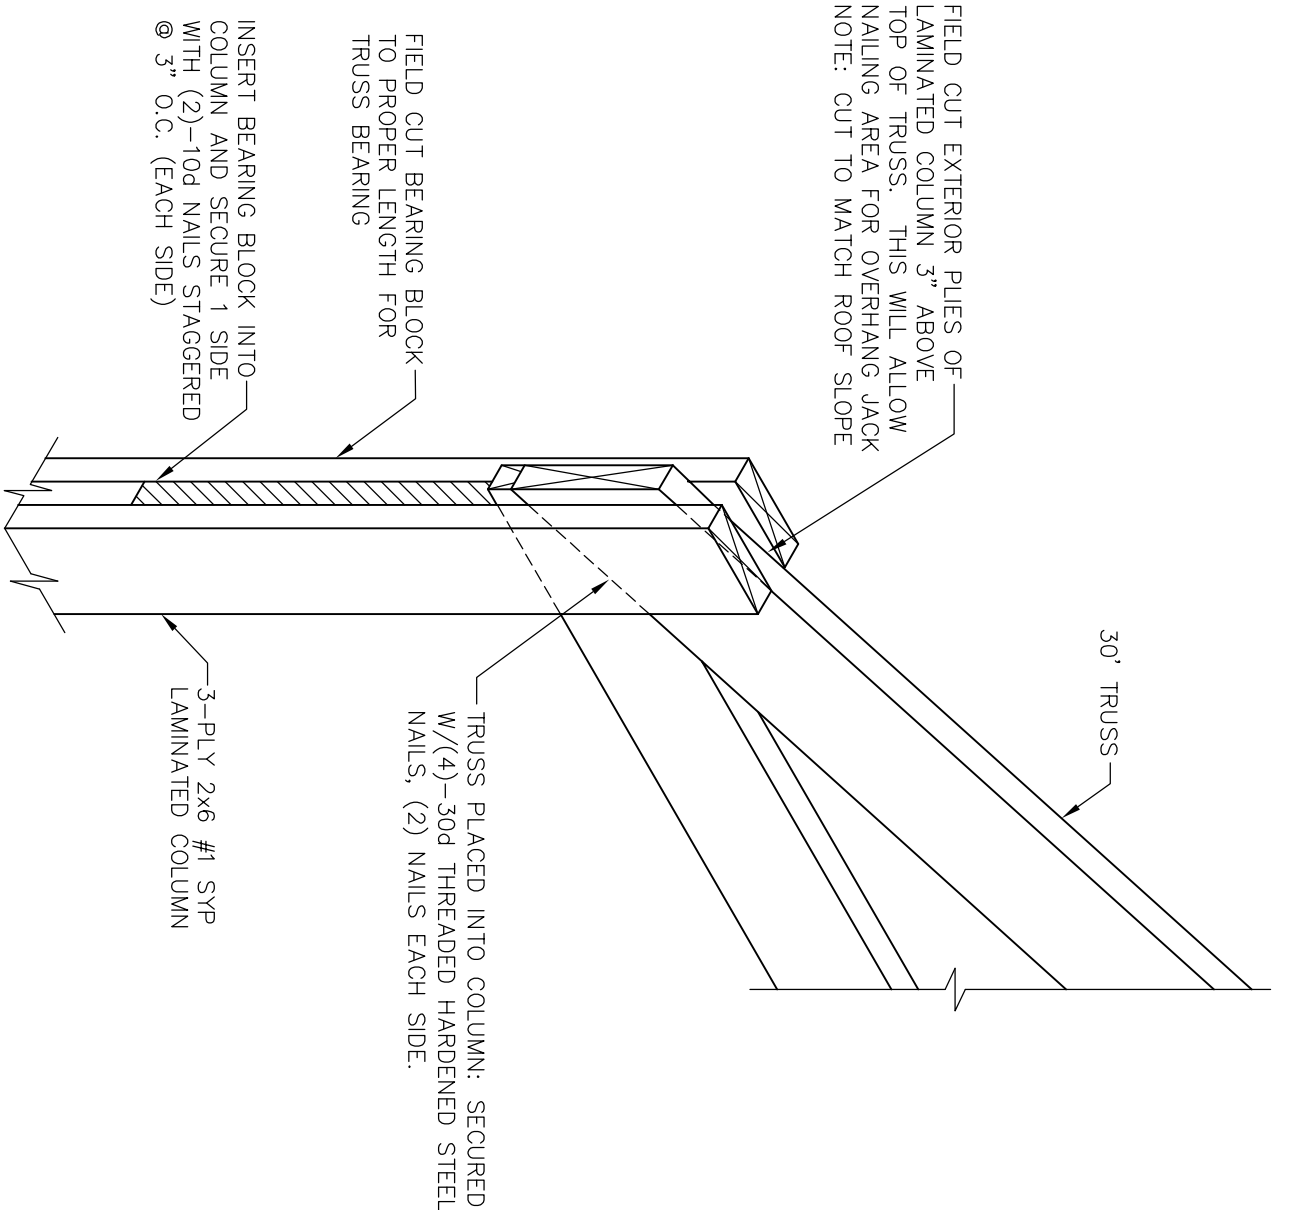


TRUSS INSTALLATION
NOT TO SCALE

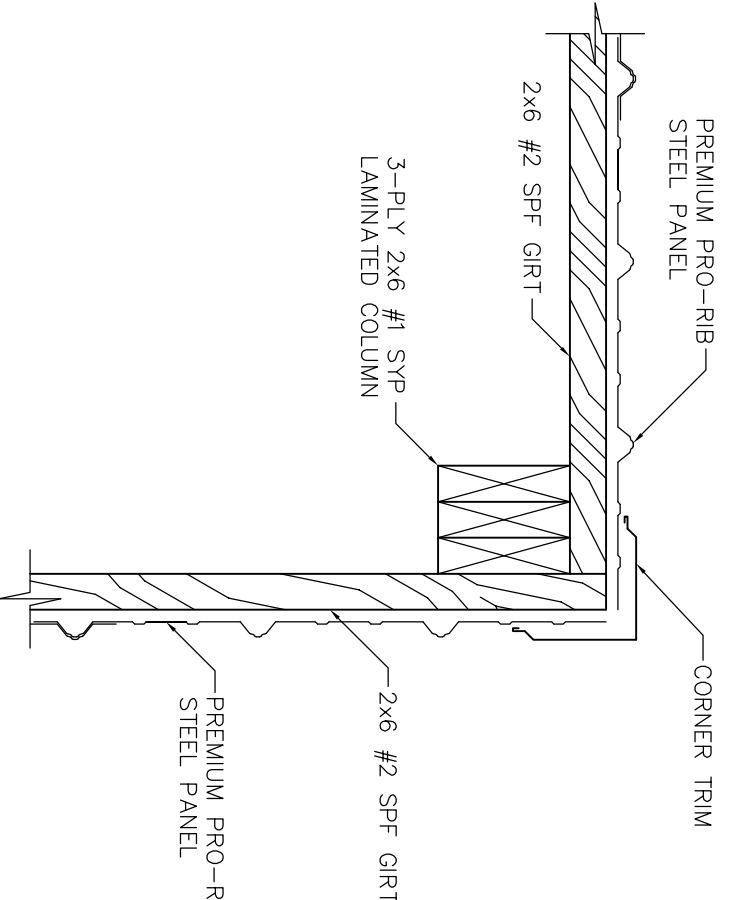

CORNER TRIM
SCALE: 1 1/2"=1'-0"

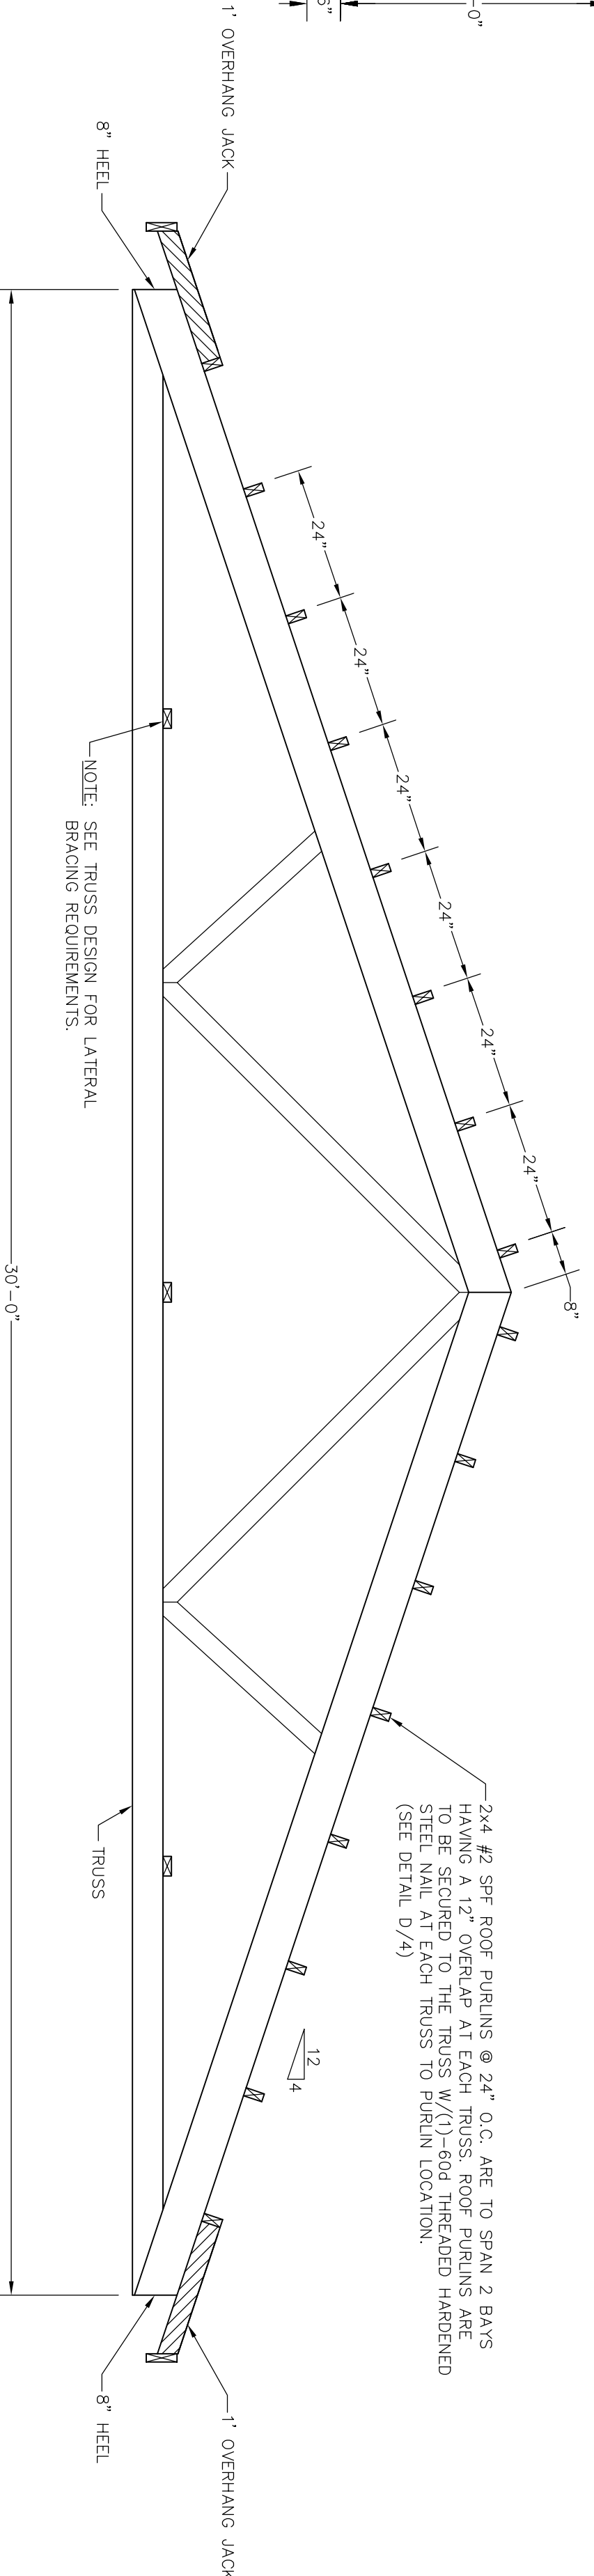

30' TRUSS DETAIL
SCALE: 1/2"=1'-0"

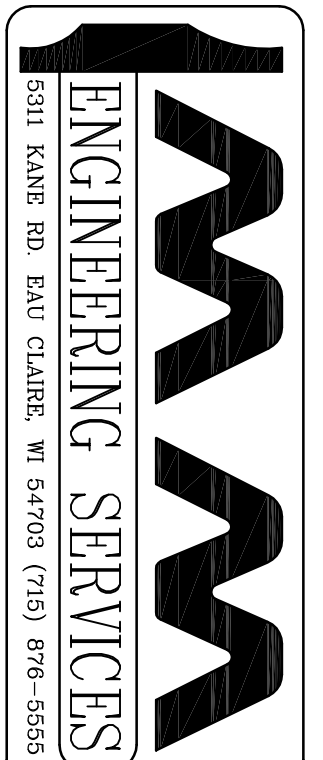

PROJECT TITLE:
YOUR BUILDING
ANYWHERE, USA

SHEET TITLE:
WALL SECTION AND SECTION DETAILS

| REVISIONS | | PROFESSIONAL ENGINEER | FILE NAME: | SHEET NO. |
|-----------|------|-----------------------|----------------|--------------|
| NO. | DATE | DESCRIPTION | BY | XXXXXXXXXXXX |
| 1 | | | PLAN DESIGNER: | XXXXXXXXXXXX |
| 2 | | | DRAWN BY: | XXXXXXXXXXXX |
| 3 | | | | XXXXXXXXXXXX |
| 4 | | | | XXXXXXXXXXXX |

SCALE: AS NOTED

4 OF 8