


ELEVATIONS

SCALE: 3/8"=1'-0"

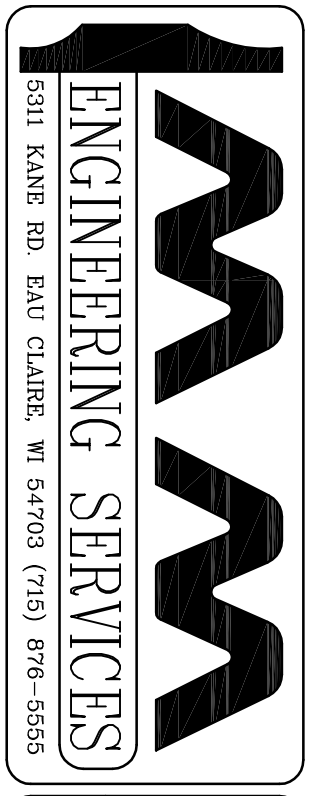

PROJECT TITLE:
YOUR BUILDING
ANYWHERE, USA

SHEET TITLE:
ELEVATIONS

NO.	DATE	REVISIONS	DESCRIPTION	BY
1				
2				
3				
4				

PROFESSIONAL ENGINEER FILE NAME:
DATE:
SCALE:
AS NOTED

SHEET NO.
2
OF
7