




60'-0" EAST ENDWALL

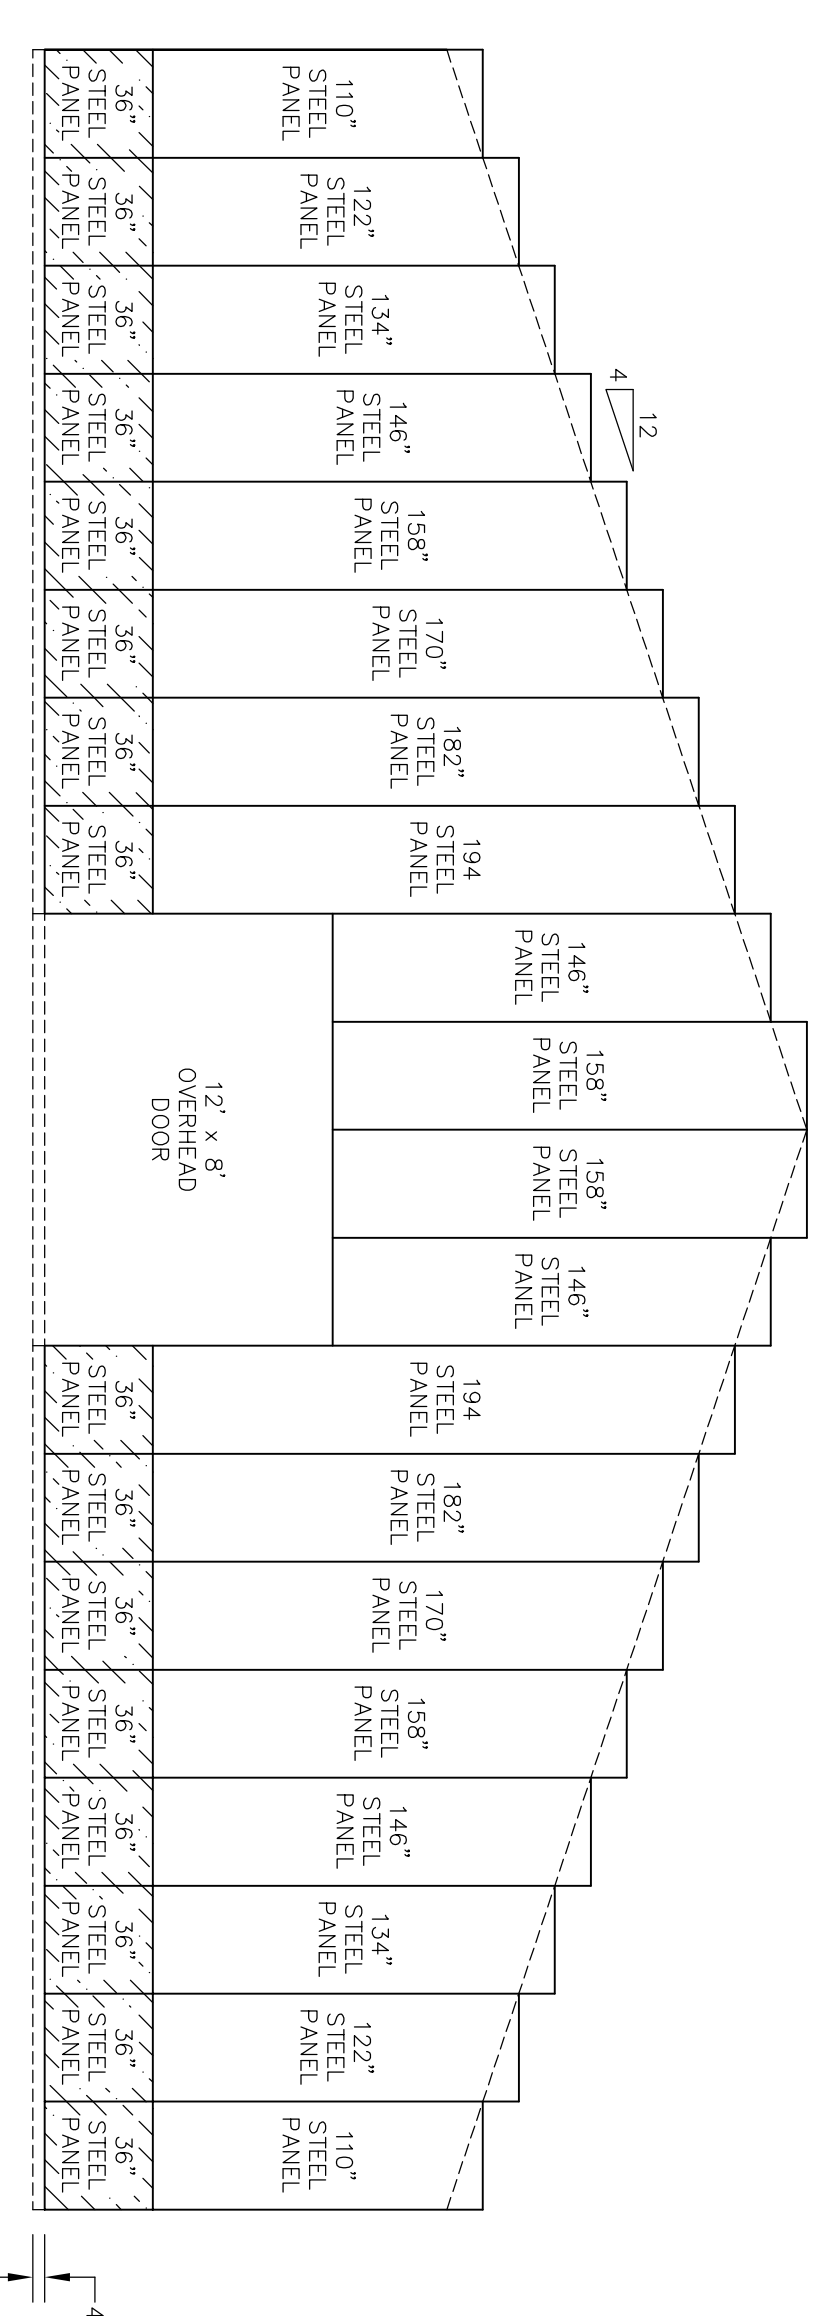

60'-0" WEST ENDWALL

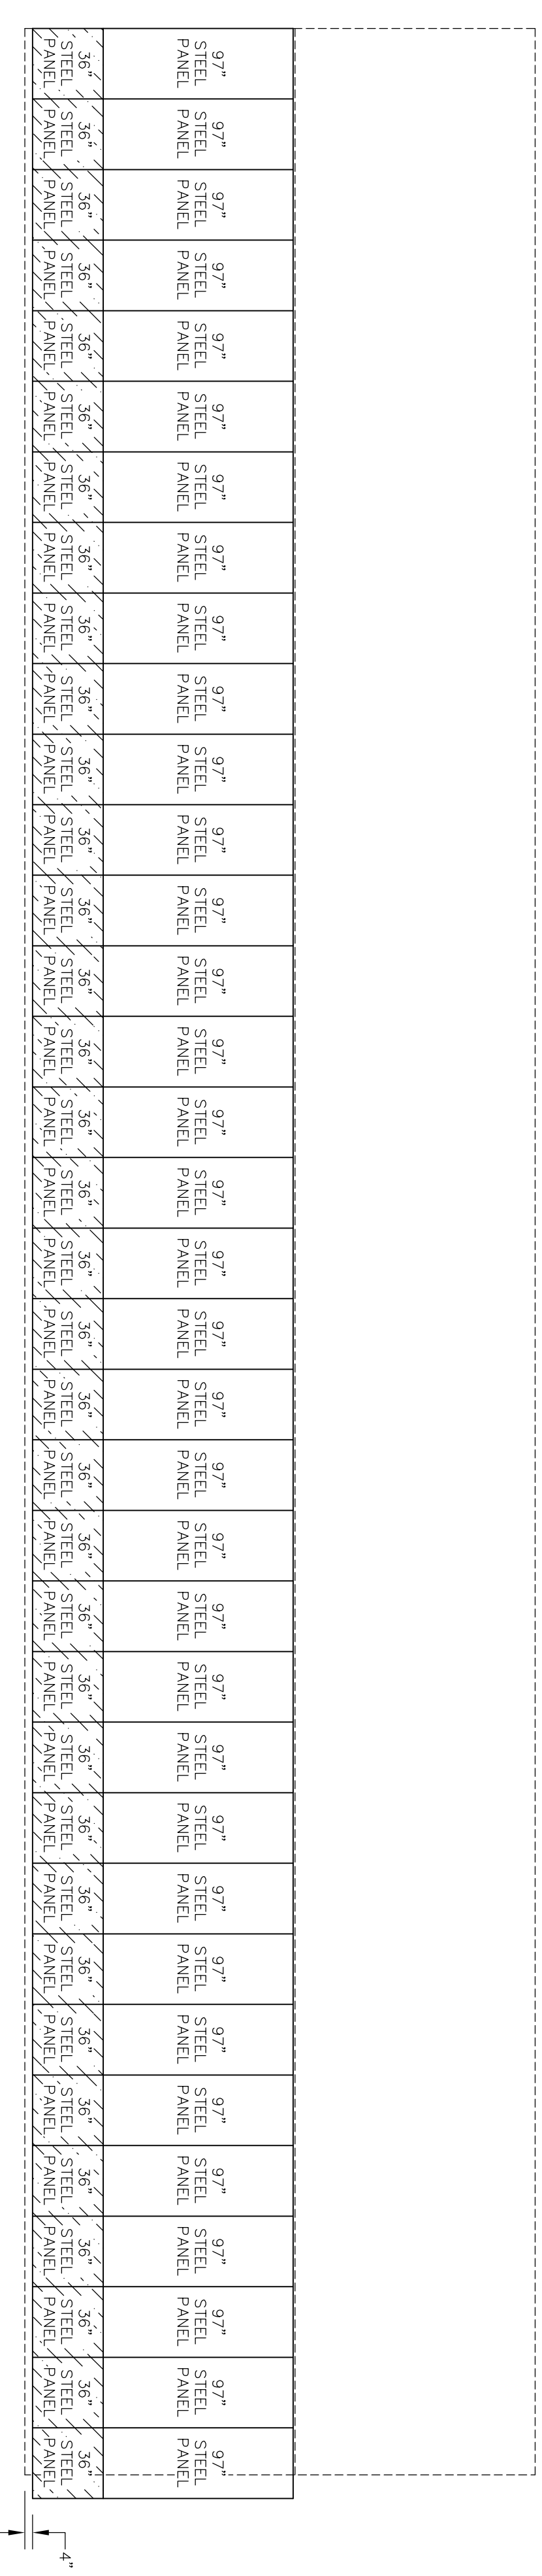


104'-0" SOUTH SIDEWALL

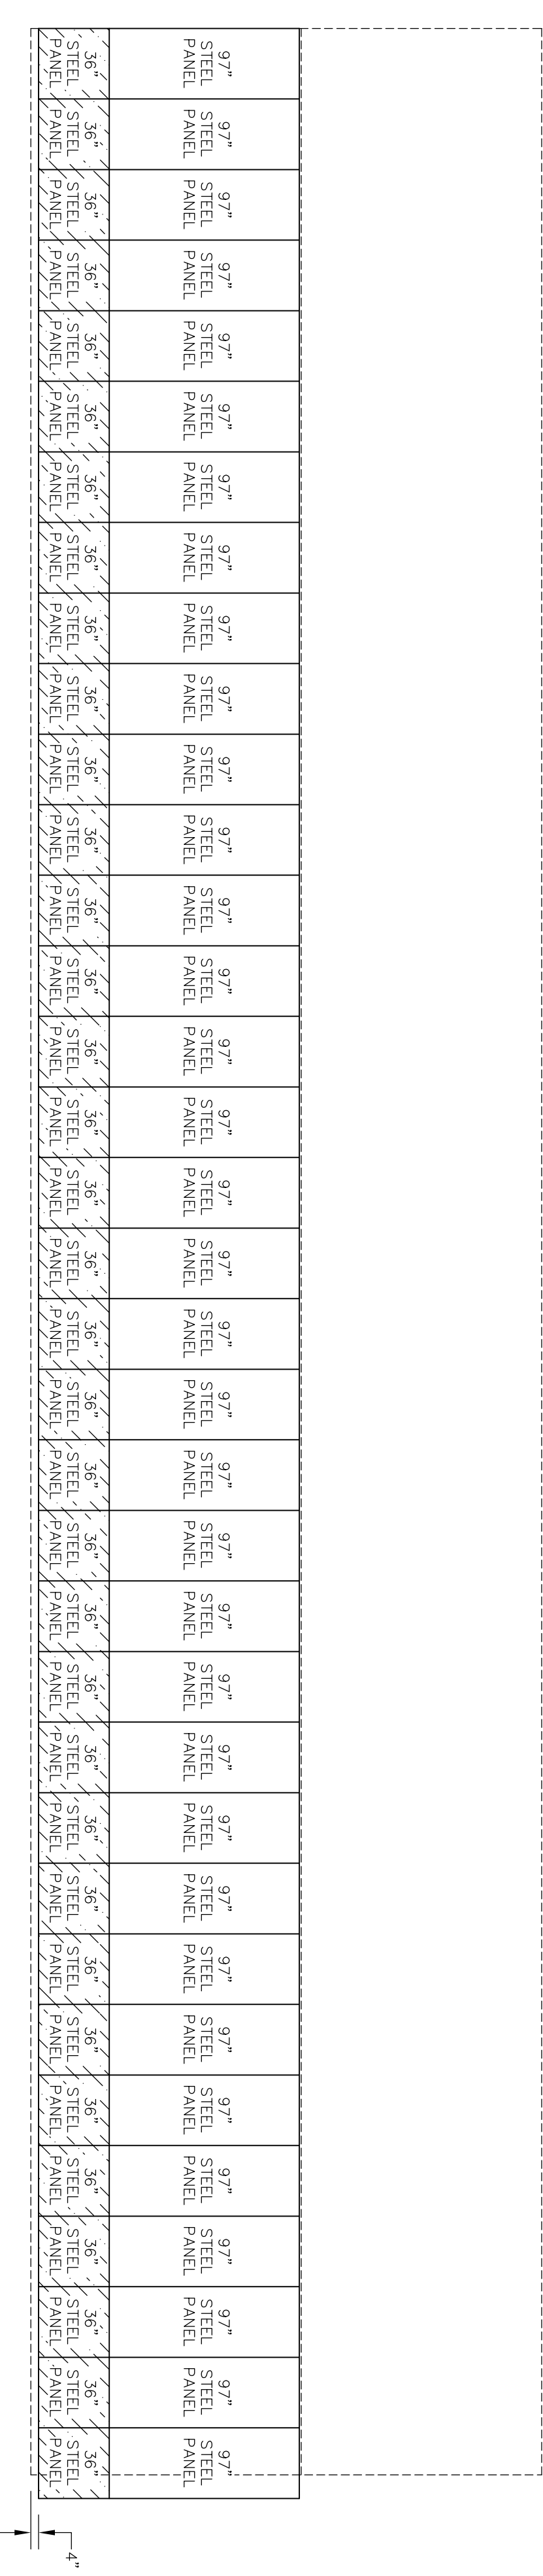

104'-0" NORTH SIDEWALL

STEEL LAYOUTS

SCALE: 3/16"=1'-0"

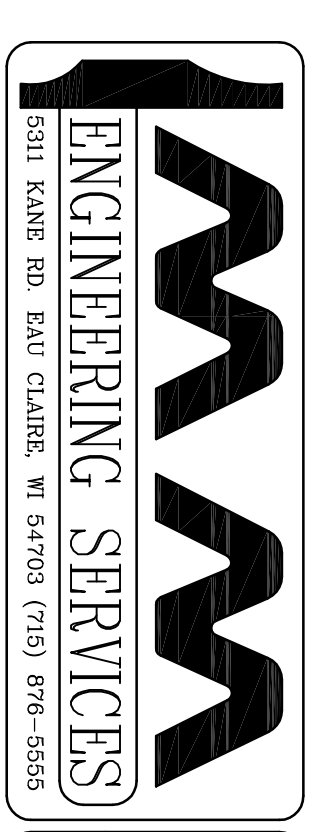

5311 KANE RD. BAU CLAIRE, WI 54703 (715) 876-5555

PROJECT TITLE:  
**YOUR BUILDING**  
ANYWHERE, USA

SHEET TITLE:  
STEEL LAYOUTS

REVISIONS		PROFESSIONAL ENGINEER	FILE NAME:	SHEET NO.
NO.	DATE	DESCRIPTION	BY	XXXXXXXXXXXX
1				XXXXXXXXXXXX
2				XXXXXXXXXXXX
3				XXXXXXXXXXXX
4				XXXXXXXXXXXX

DATE: \_\_\_\_\_

SCALE: AS NOTED

7 OF 7