




30° WEST ENDWALL

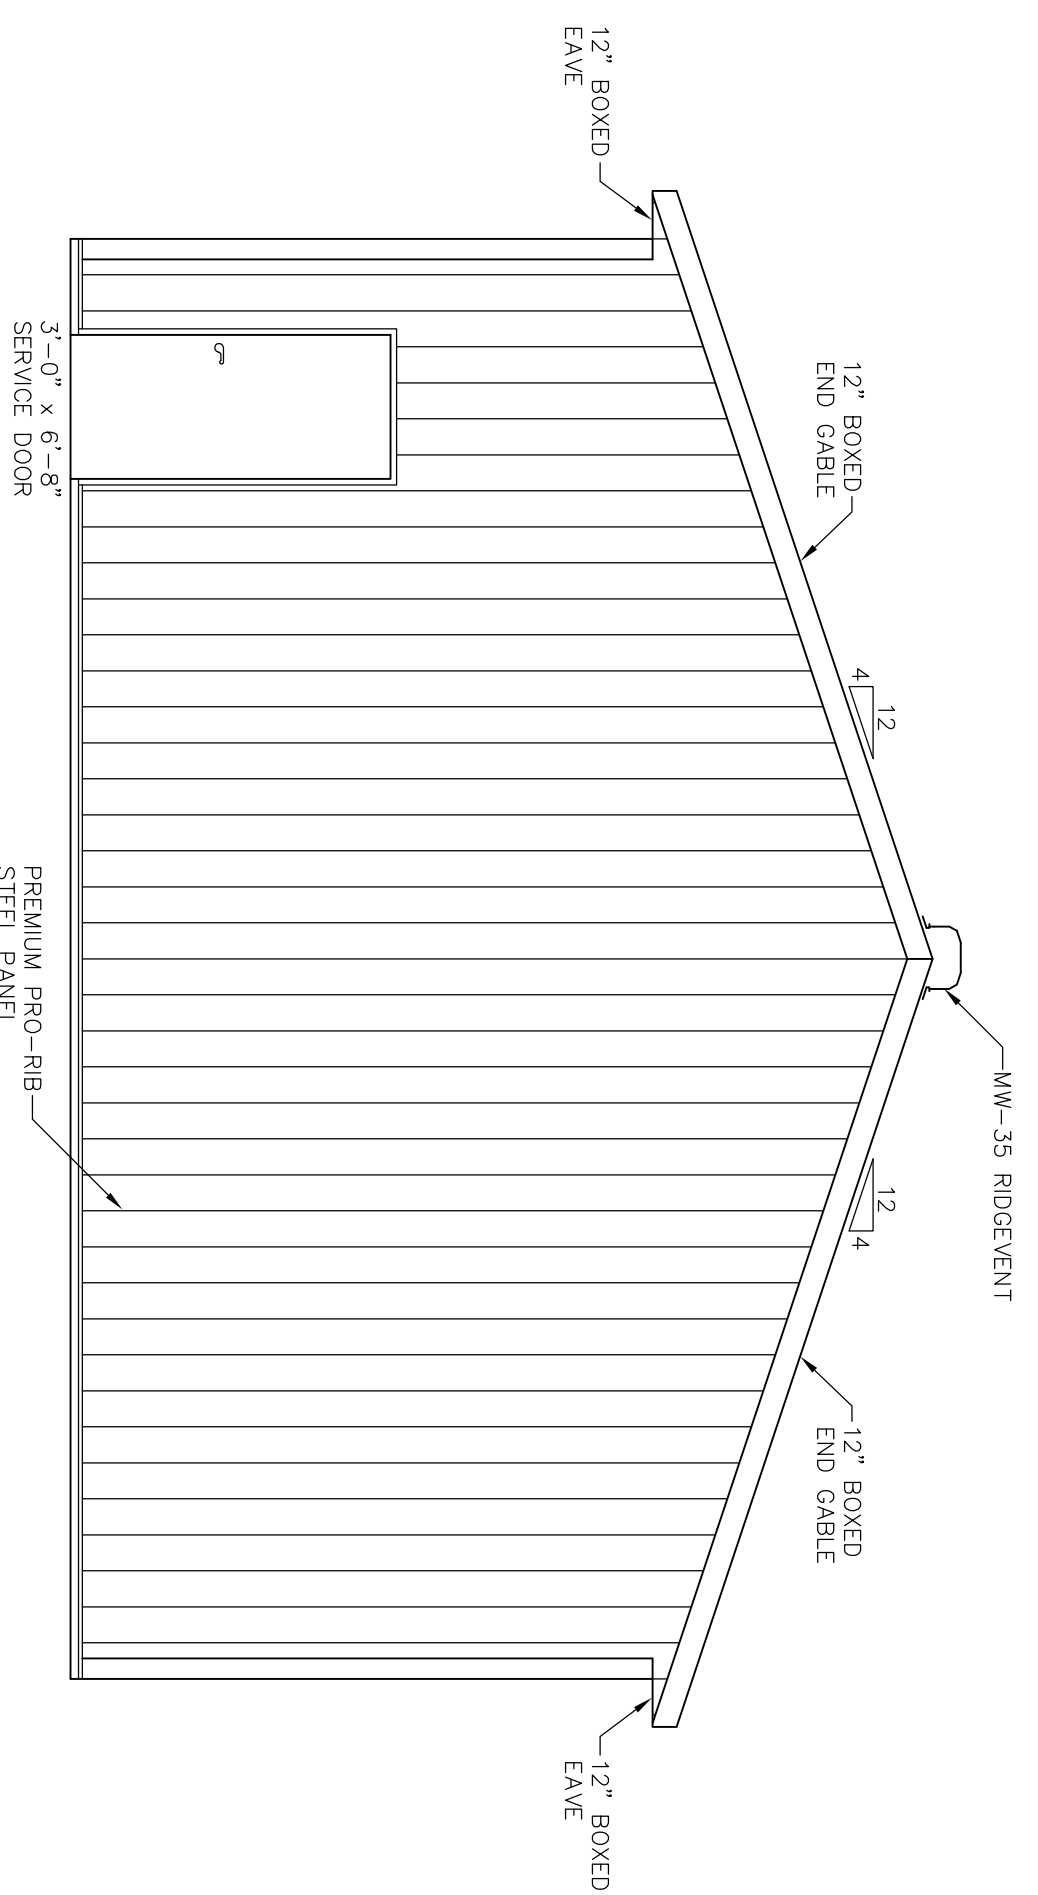

30° EAST ENDWALL

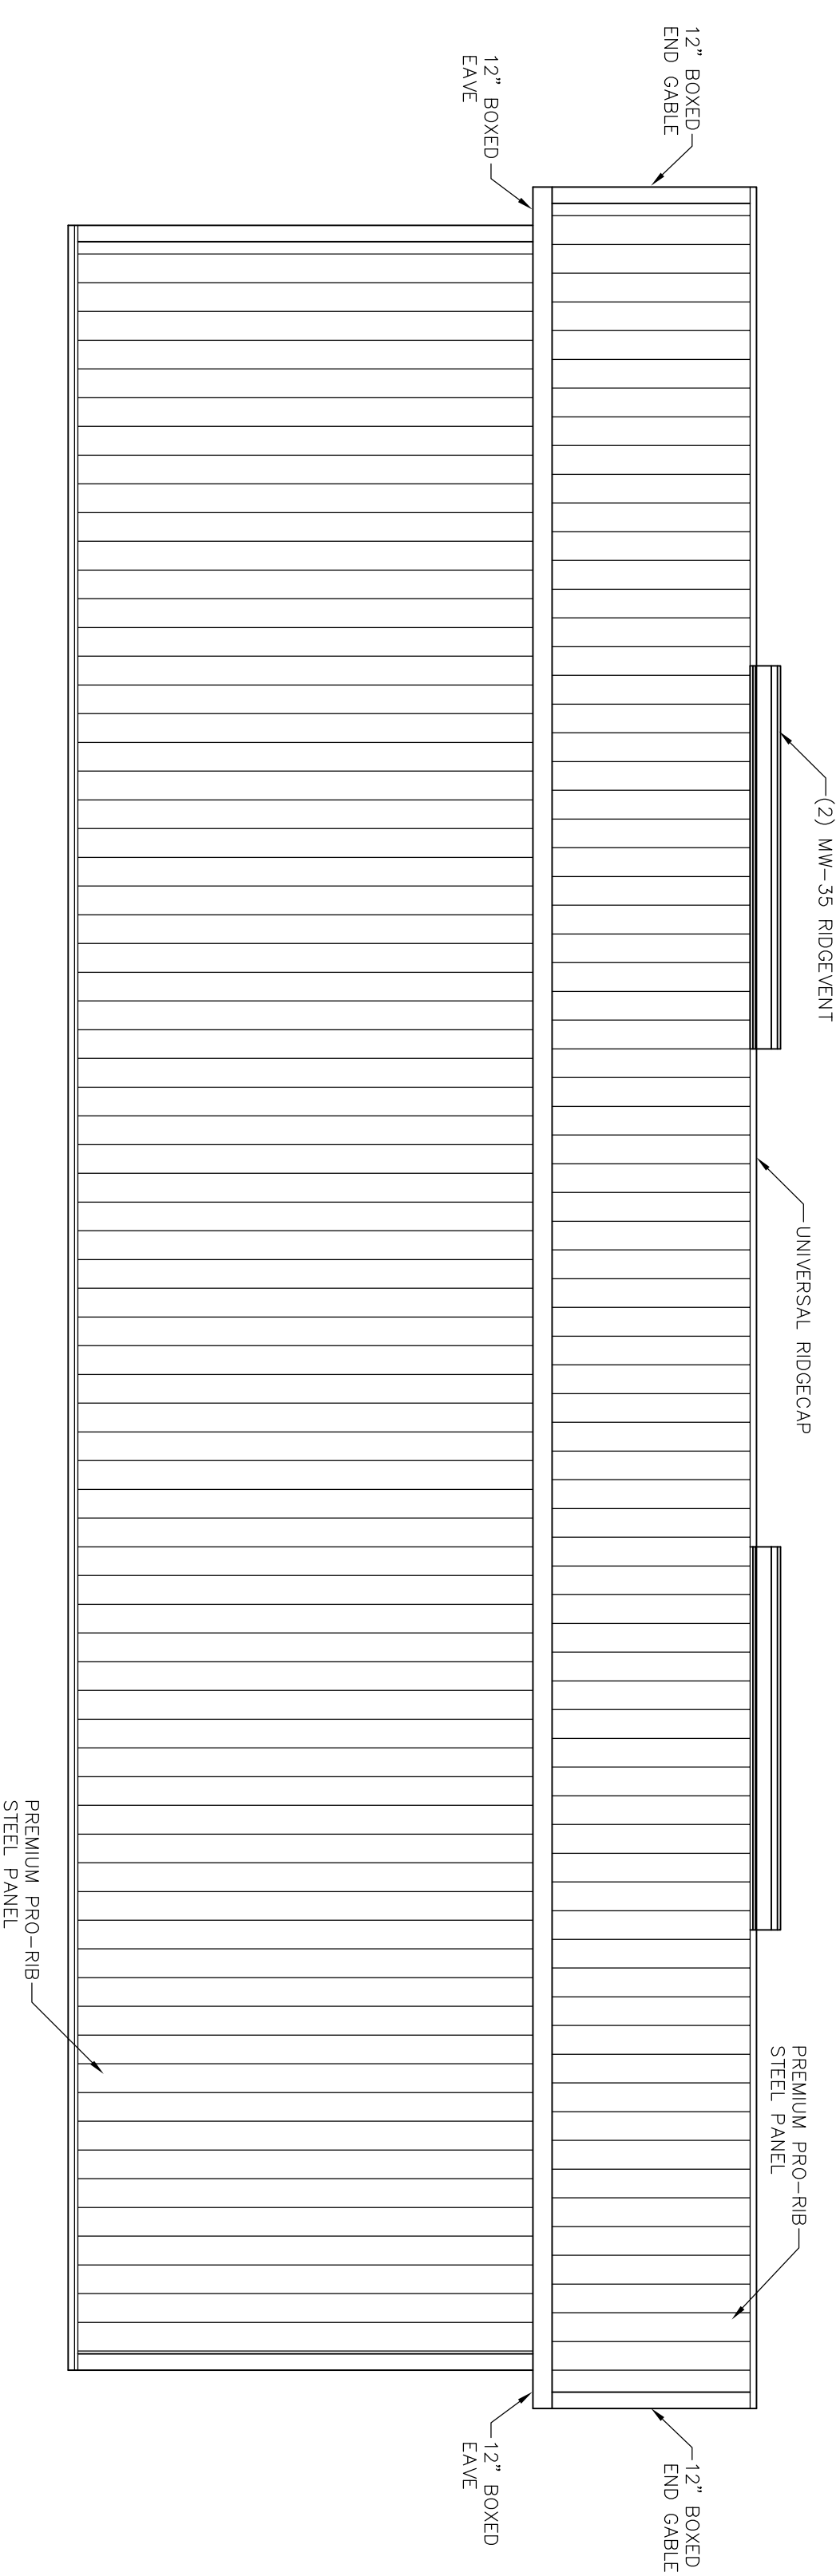


56° NORTH SIDEWALL

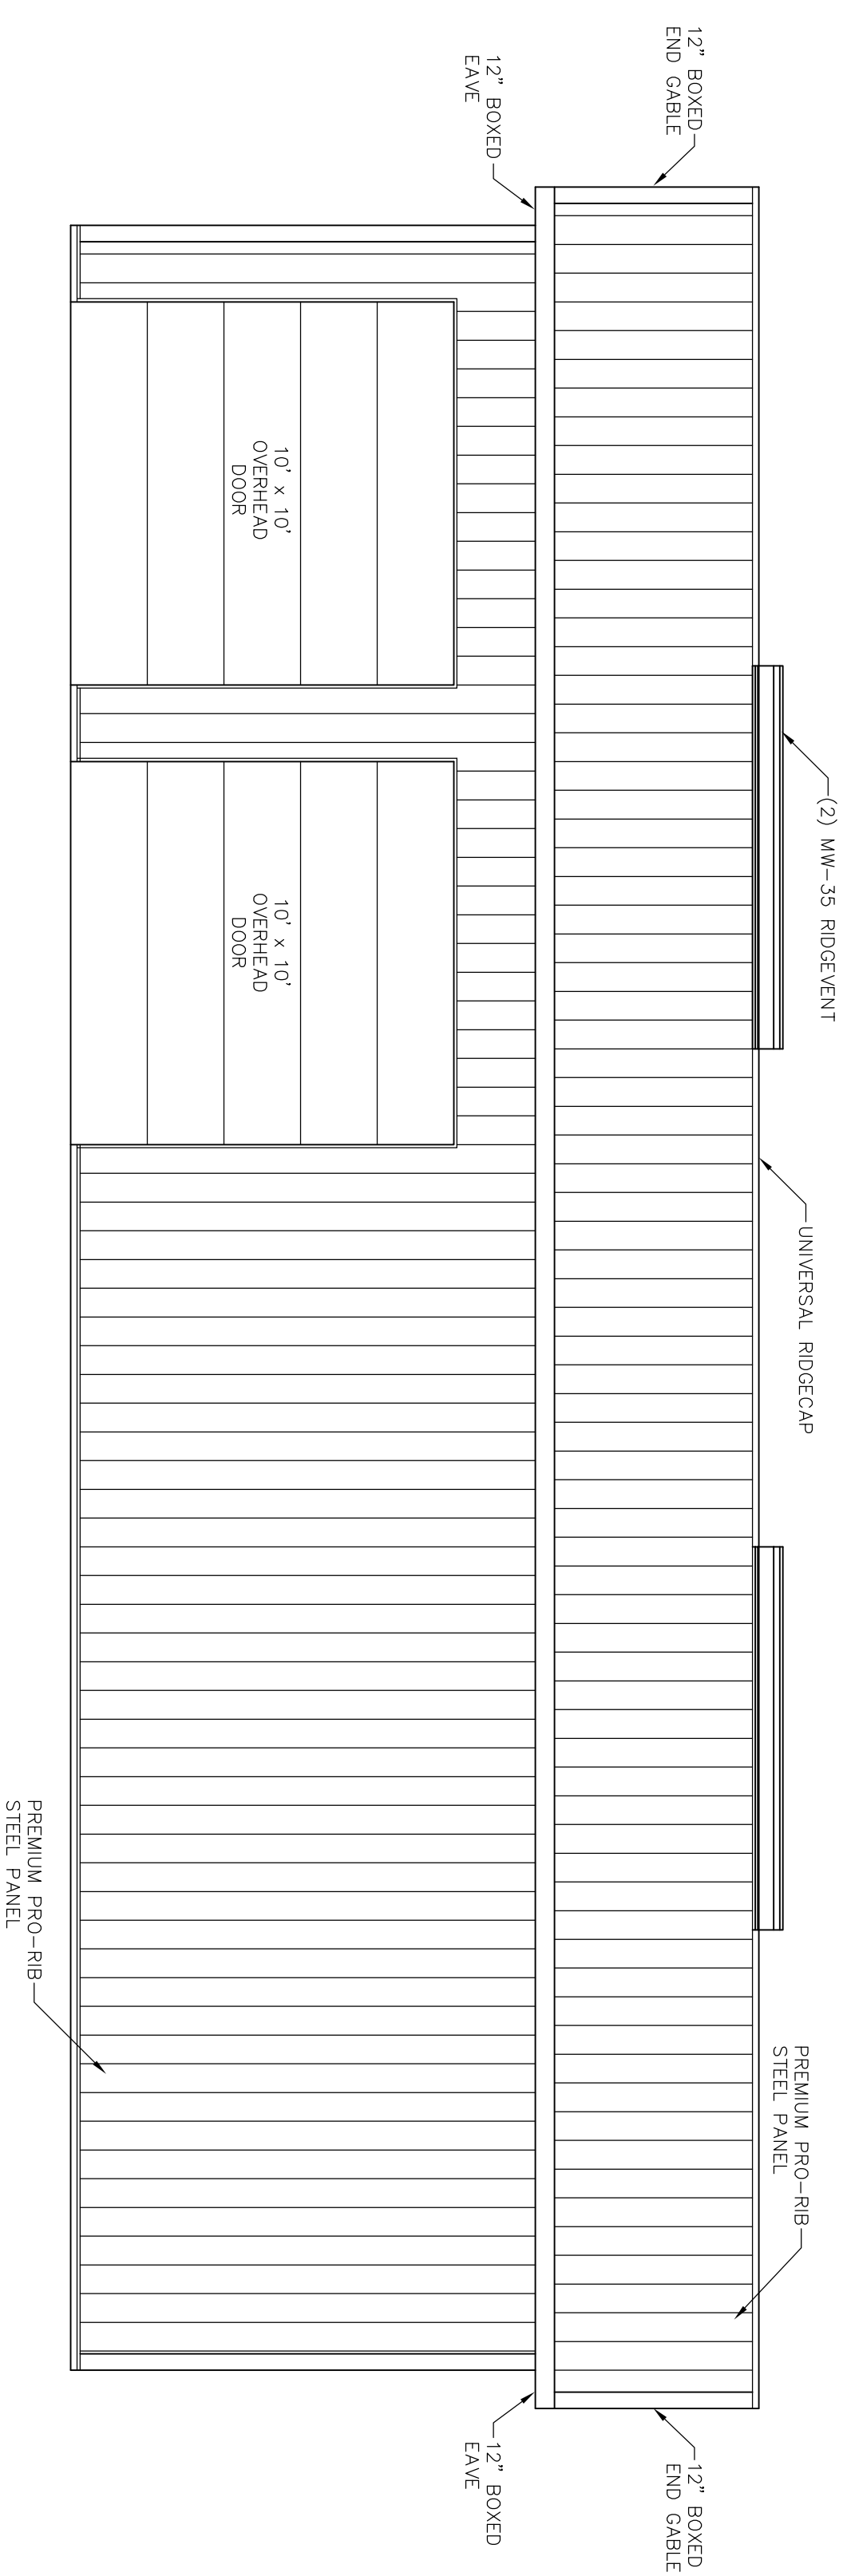

56° SOUTH SIDEWALL

ELEVATIONS  
SCALE: 1/4"=1'-0"

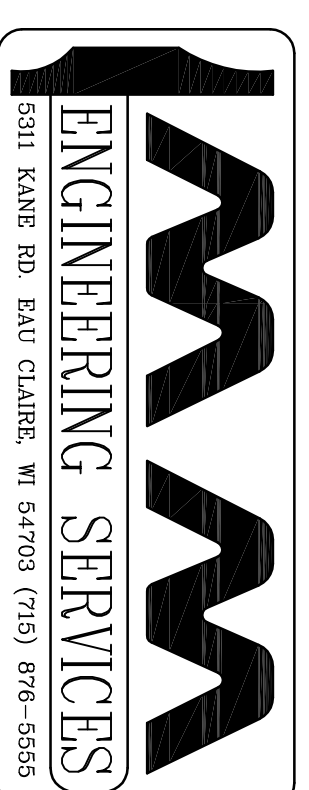

PROJECT TITLE:  
**YOUR BUILDING**  
ANYWHERE, USA

SHEET TITLE:  
ELEVATIONS

| REVISIONS |      | PROFESSIONAL ENGINEER | FILE NAME: | SHEET NO. |
|-----------|------|-----------------------|------------|-----------|
| NO.       | DATE | DESCRIPTION           | BY         | 2         |
| 1         |      |                       |            |           |
| 2         |      |                       |            |           |
| 3         |      |                       |            |           |
| 4         |      |                       |            | 8         |

PLAN DESIGNER: XXXXXXXXXXXXX  
DATE: \_\_\_\_\_  
DRAWN BY: XXXXXXXXXXXXX  
SCALE: AS NOTED