




EAST ENDWALL FRAMING
SCALE: 3/8"=1'-0"

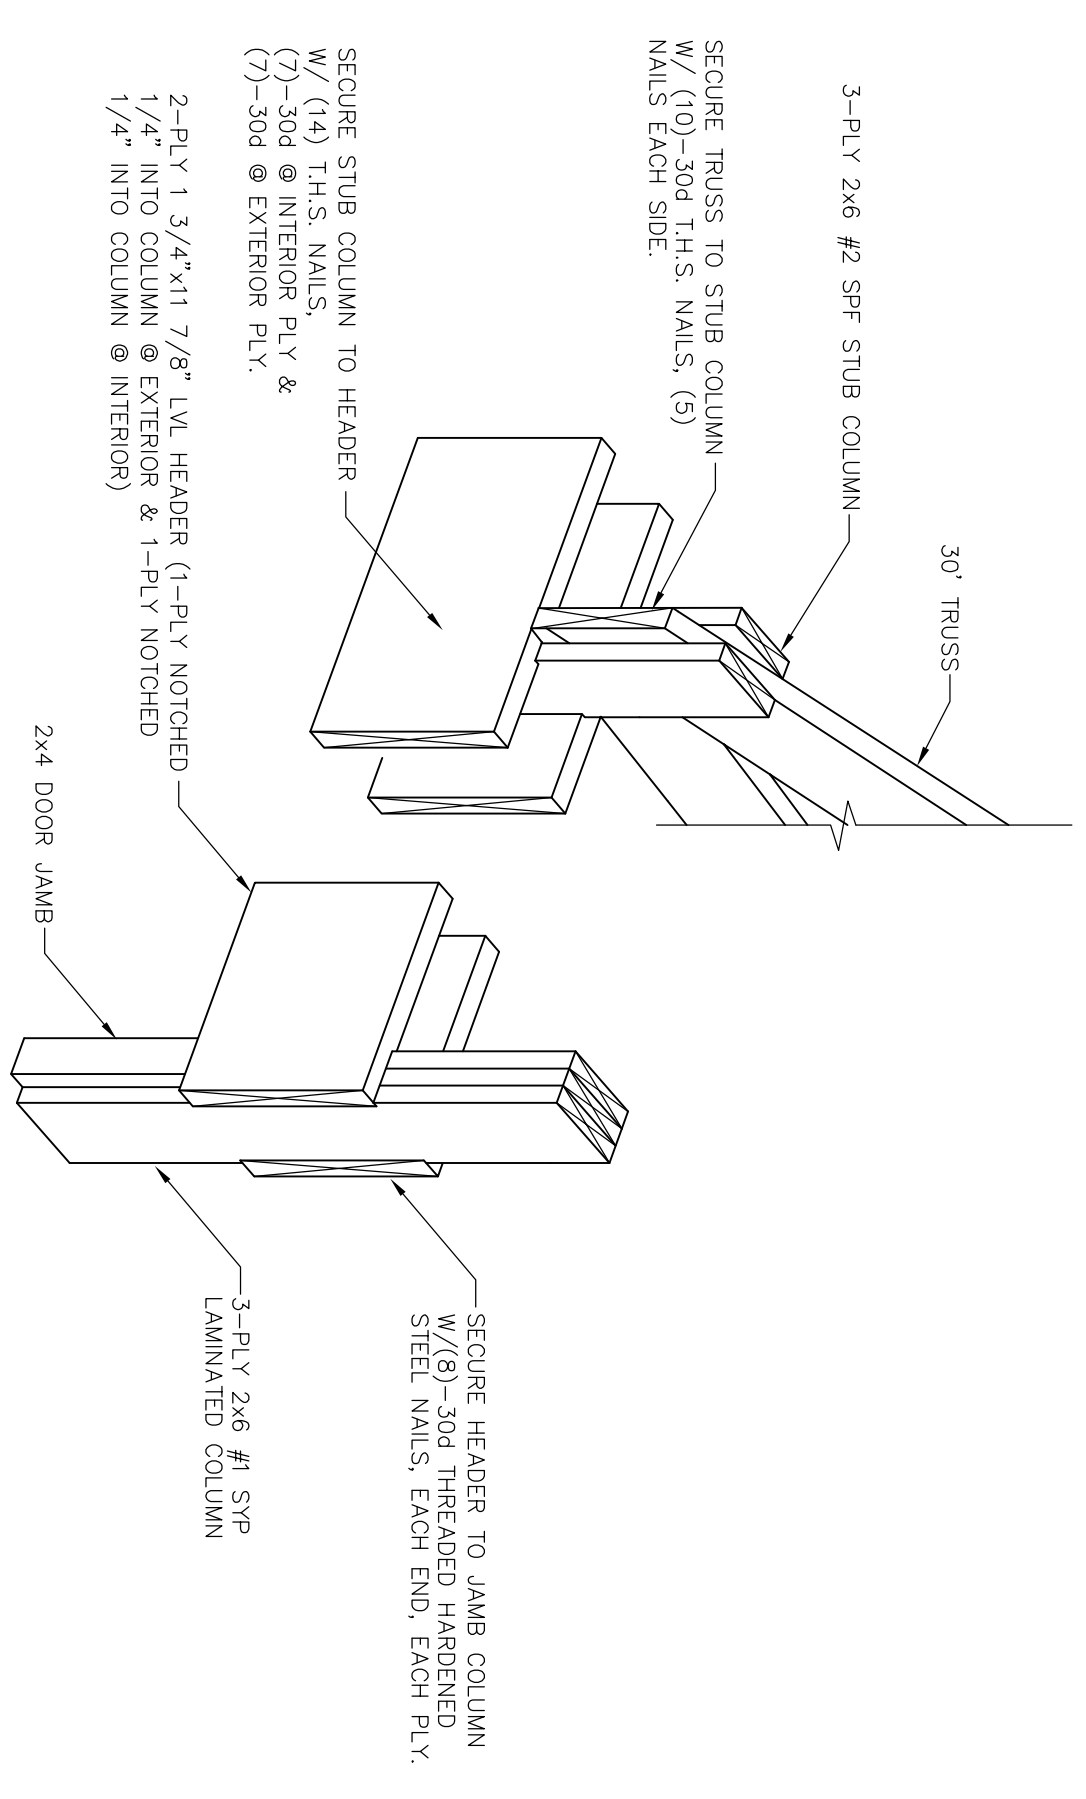


10' OVERHEAD DOOR HEADER
SCALE: 3/8"=1'-0"

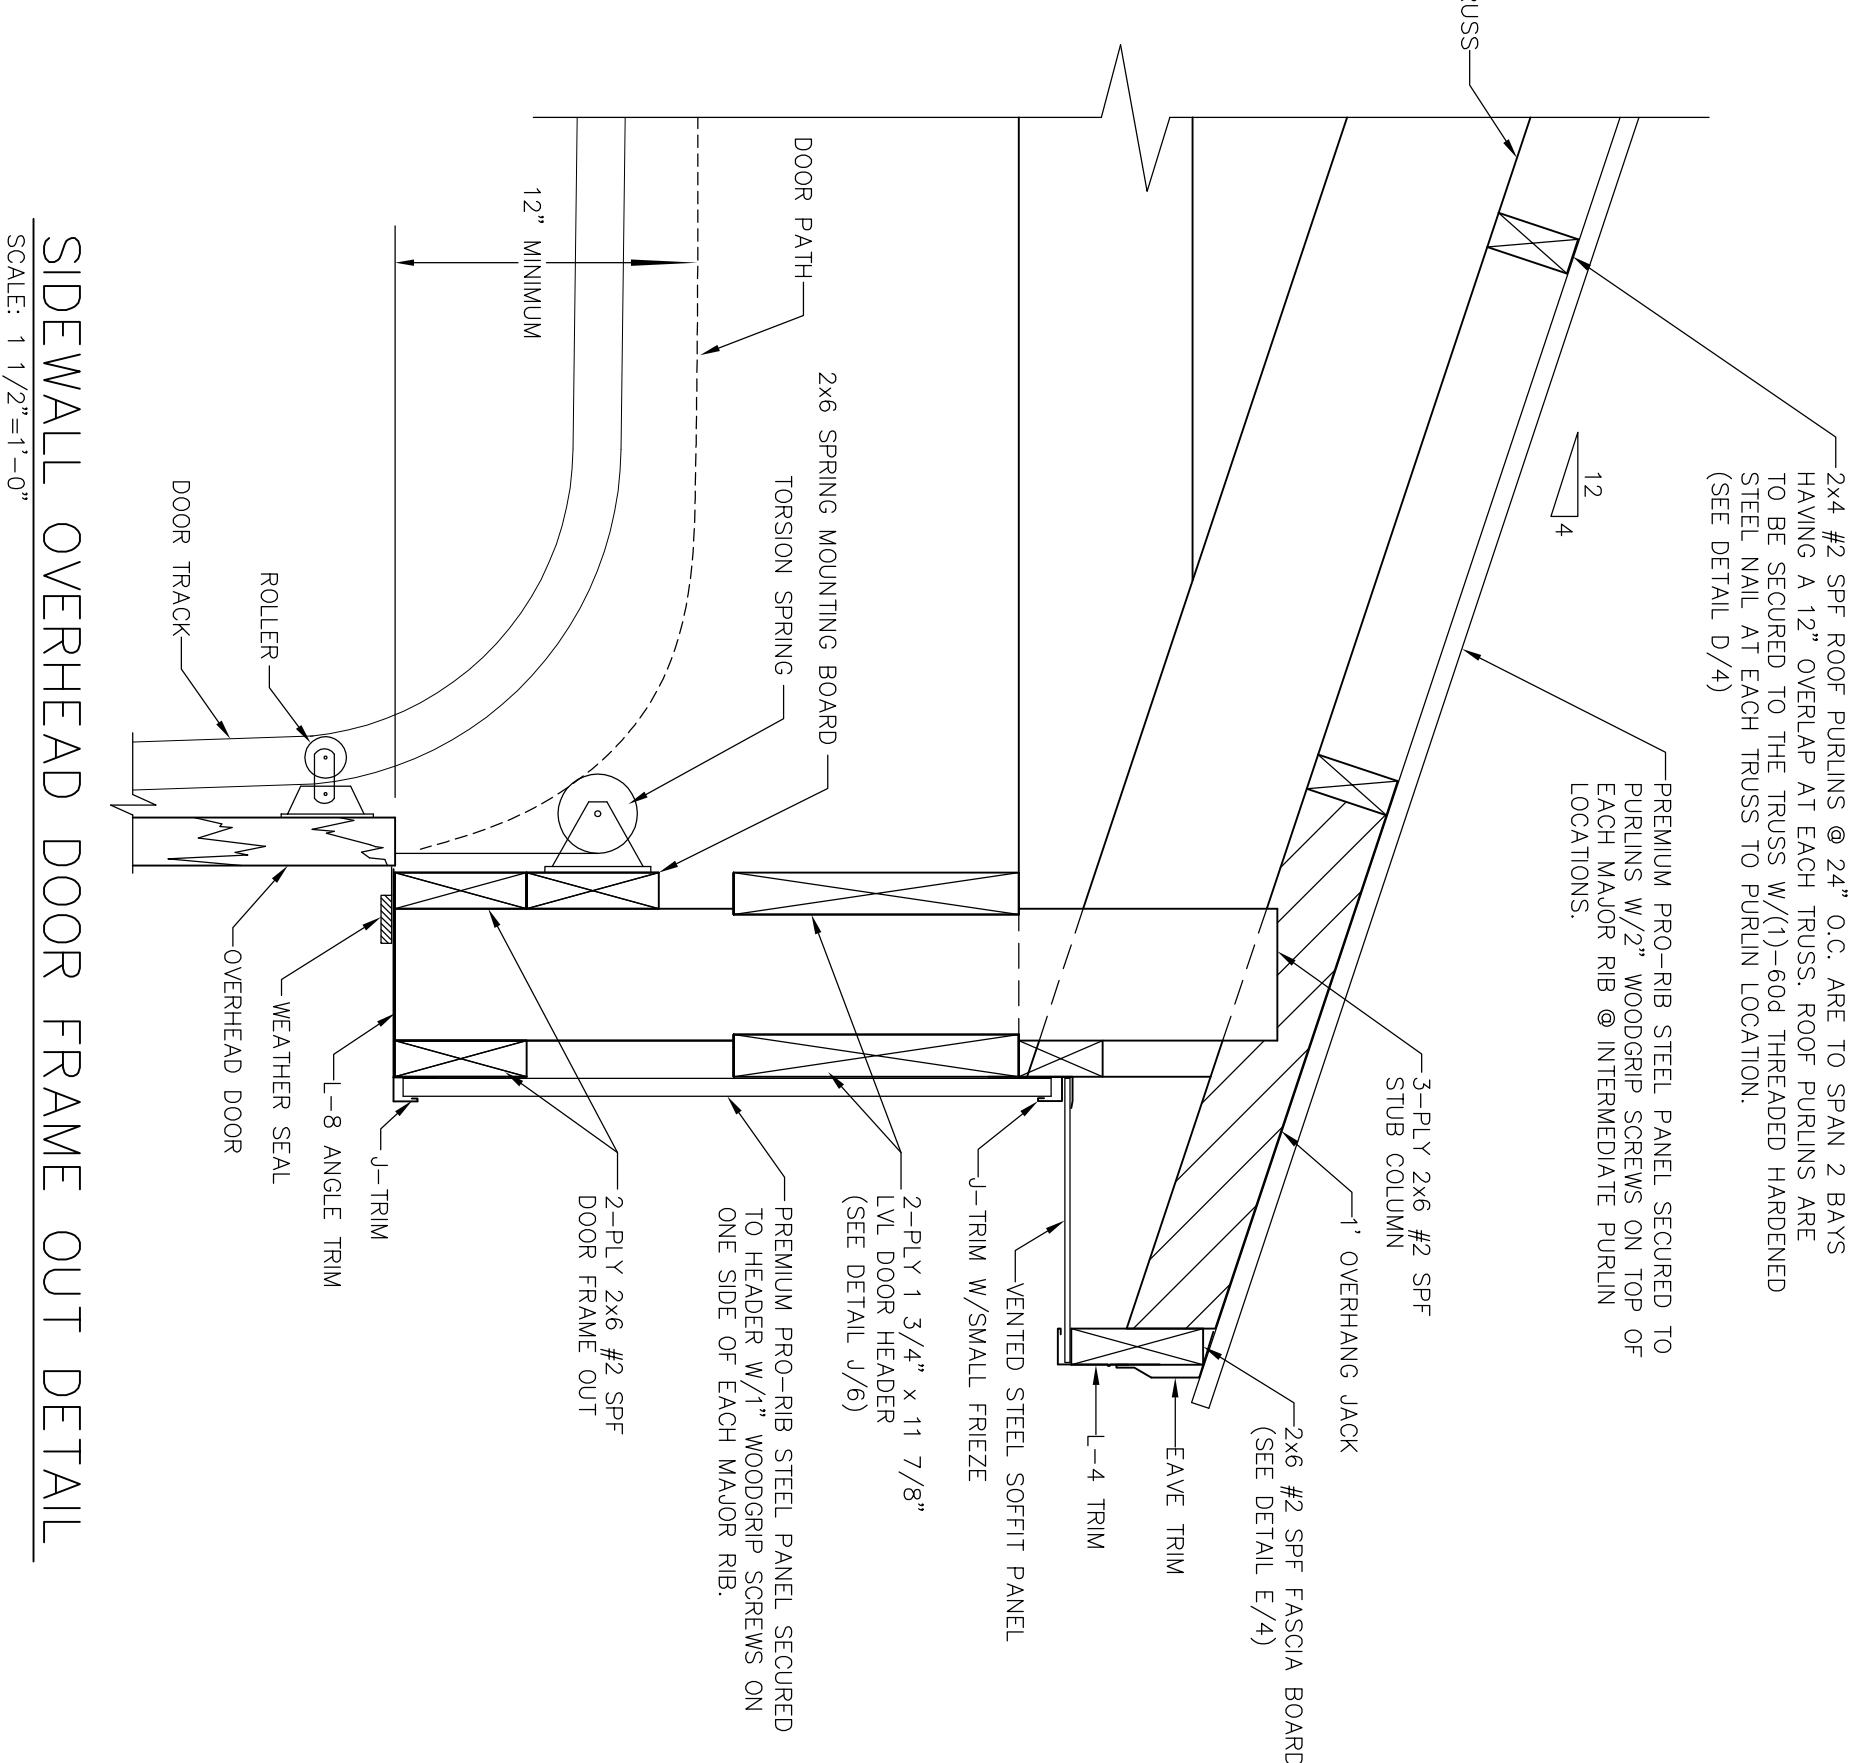

SIDEWALL OVERHEAD DOOR FRAME OUT DETAIL
SCALE: 1 1/2"=1'-0"

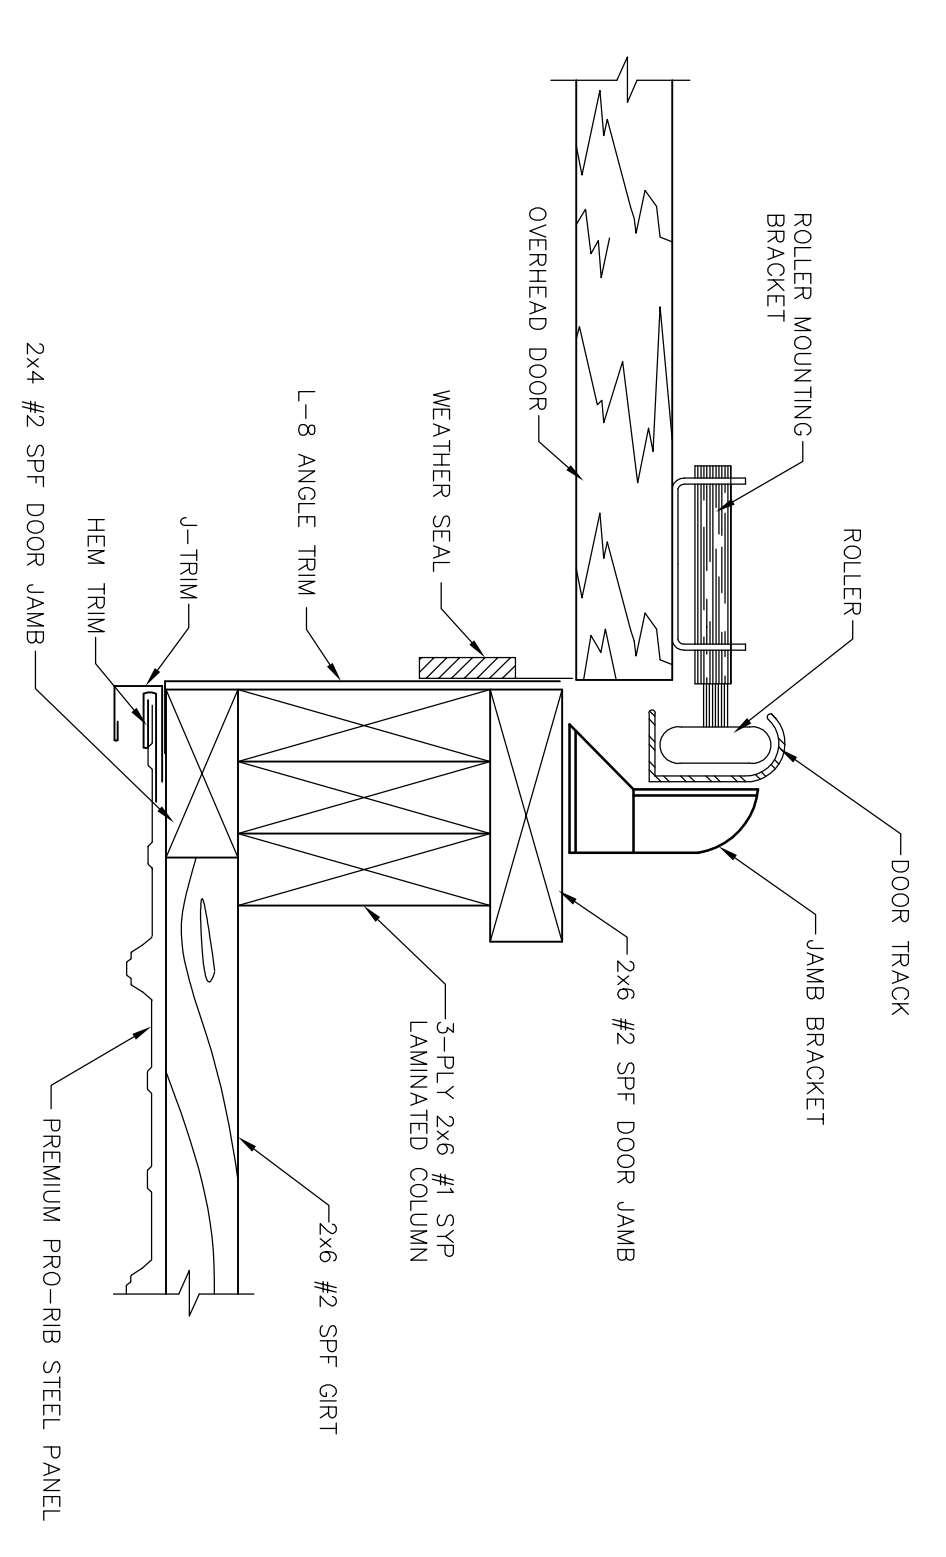

OVERHEAD DOOR JAMB DETAIL
SCALE: 3/4"=1'-0"

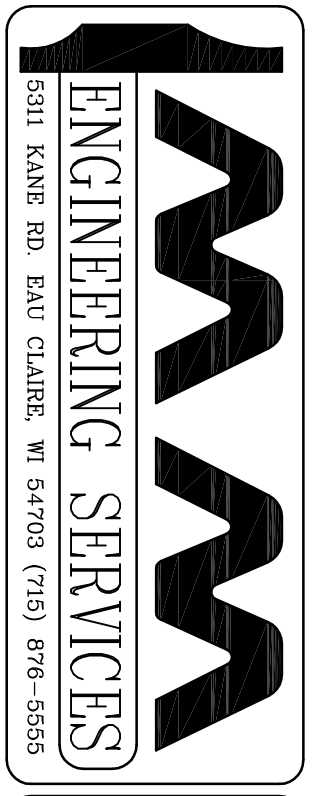

PROJECT TITLE:
YOUR BUILDING
ANYWHERE, USA

SHEET TITLE:
ENDWALL FRAMING AND OVERHEAD DOOR DETAILS

REVISIONS		PROFESSIONAL ENGINEER	FILE NAME:	SHEET NO.
NO.	DATE	DESCRIPTION	BY	DATE
1		XXXXXXXXXXXX	PLAN DESIGNER	XXXXXXXXXXXX
2		XXXXXXXXXXXX	DRAWN BY	XXXXXXXXXXXX
3		XXXXXXXXXXXX		
4		XXXXXXXXXXXX		

SCALE: AS NOTED

6 OF 8