




30' WEST ENDWALL

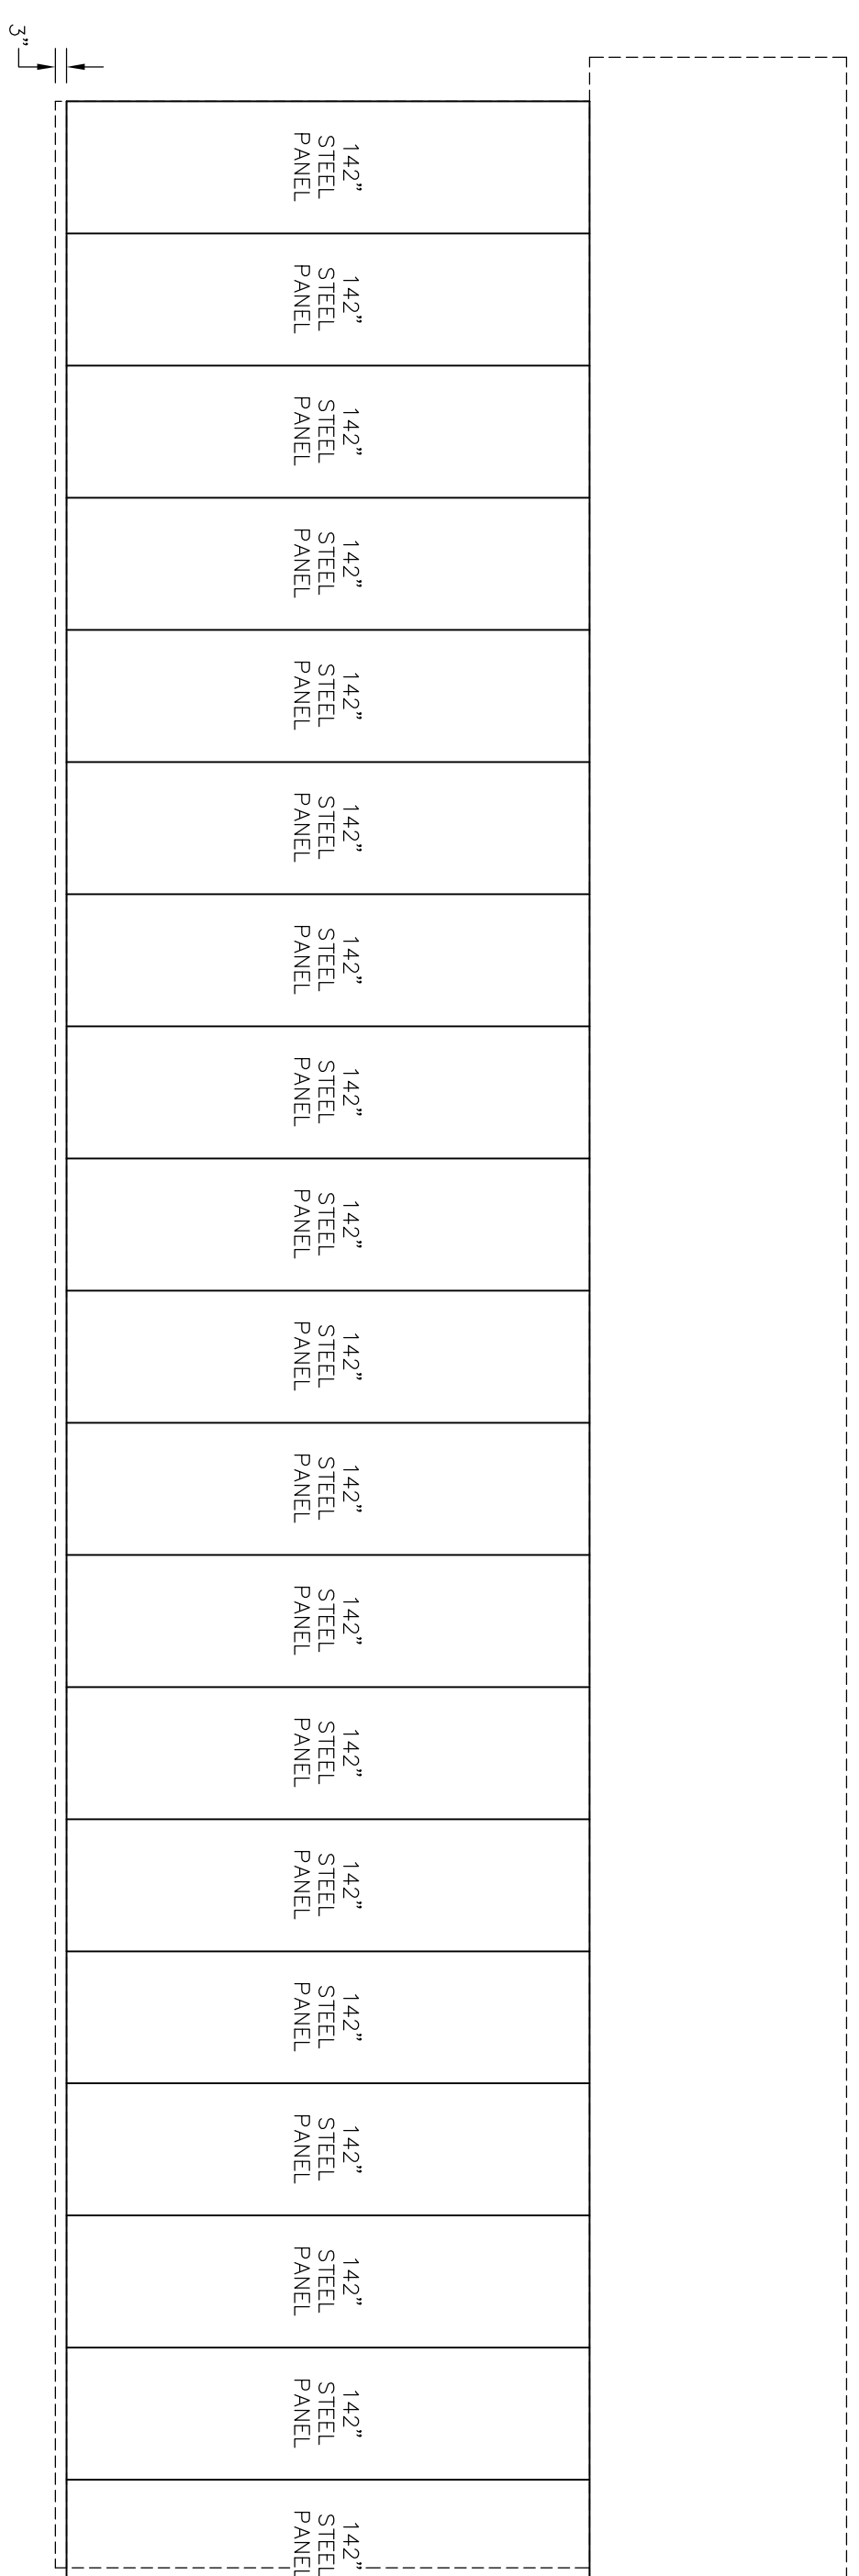

56' NORTH SIDEWALL

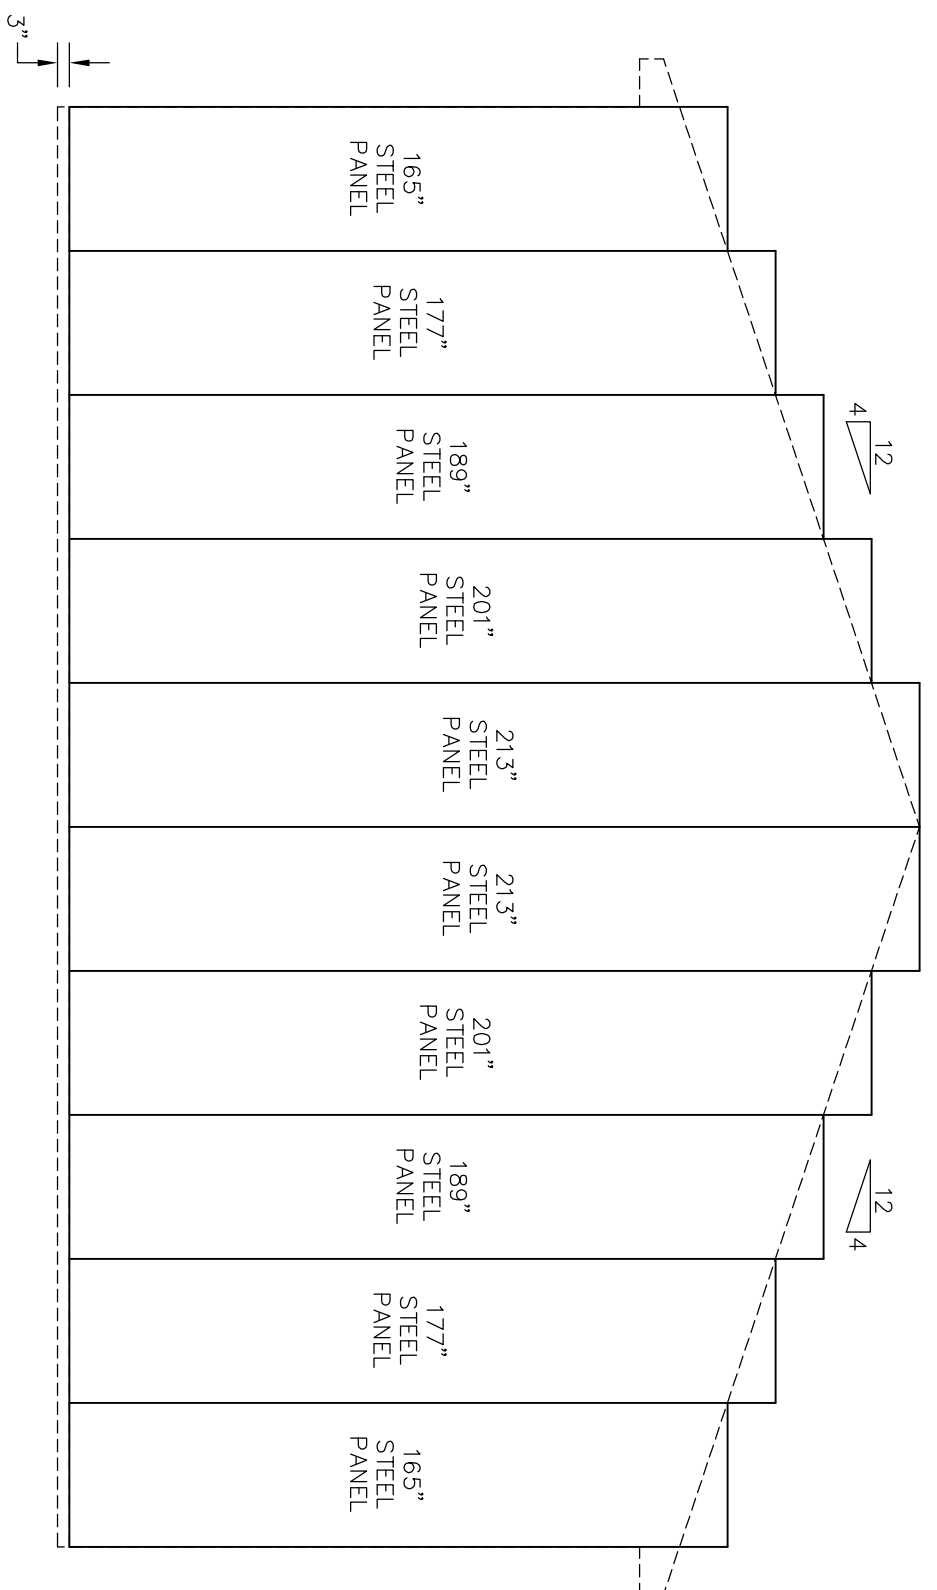


30' EAST ENDWALL

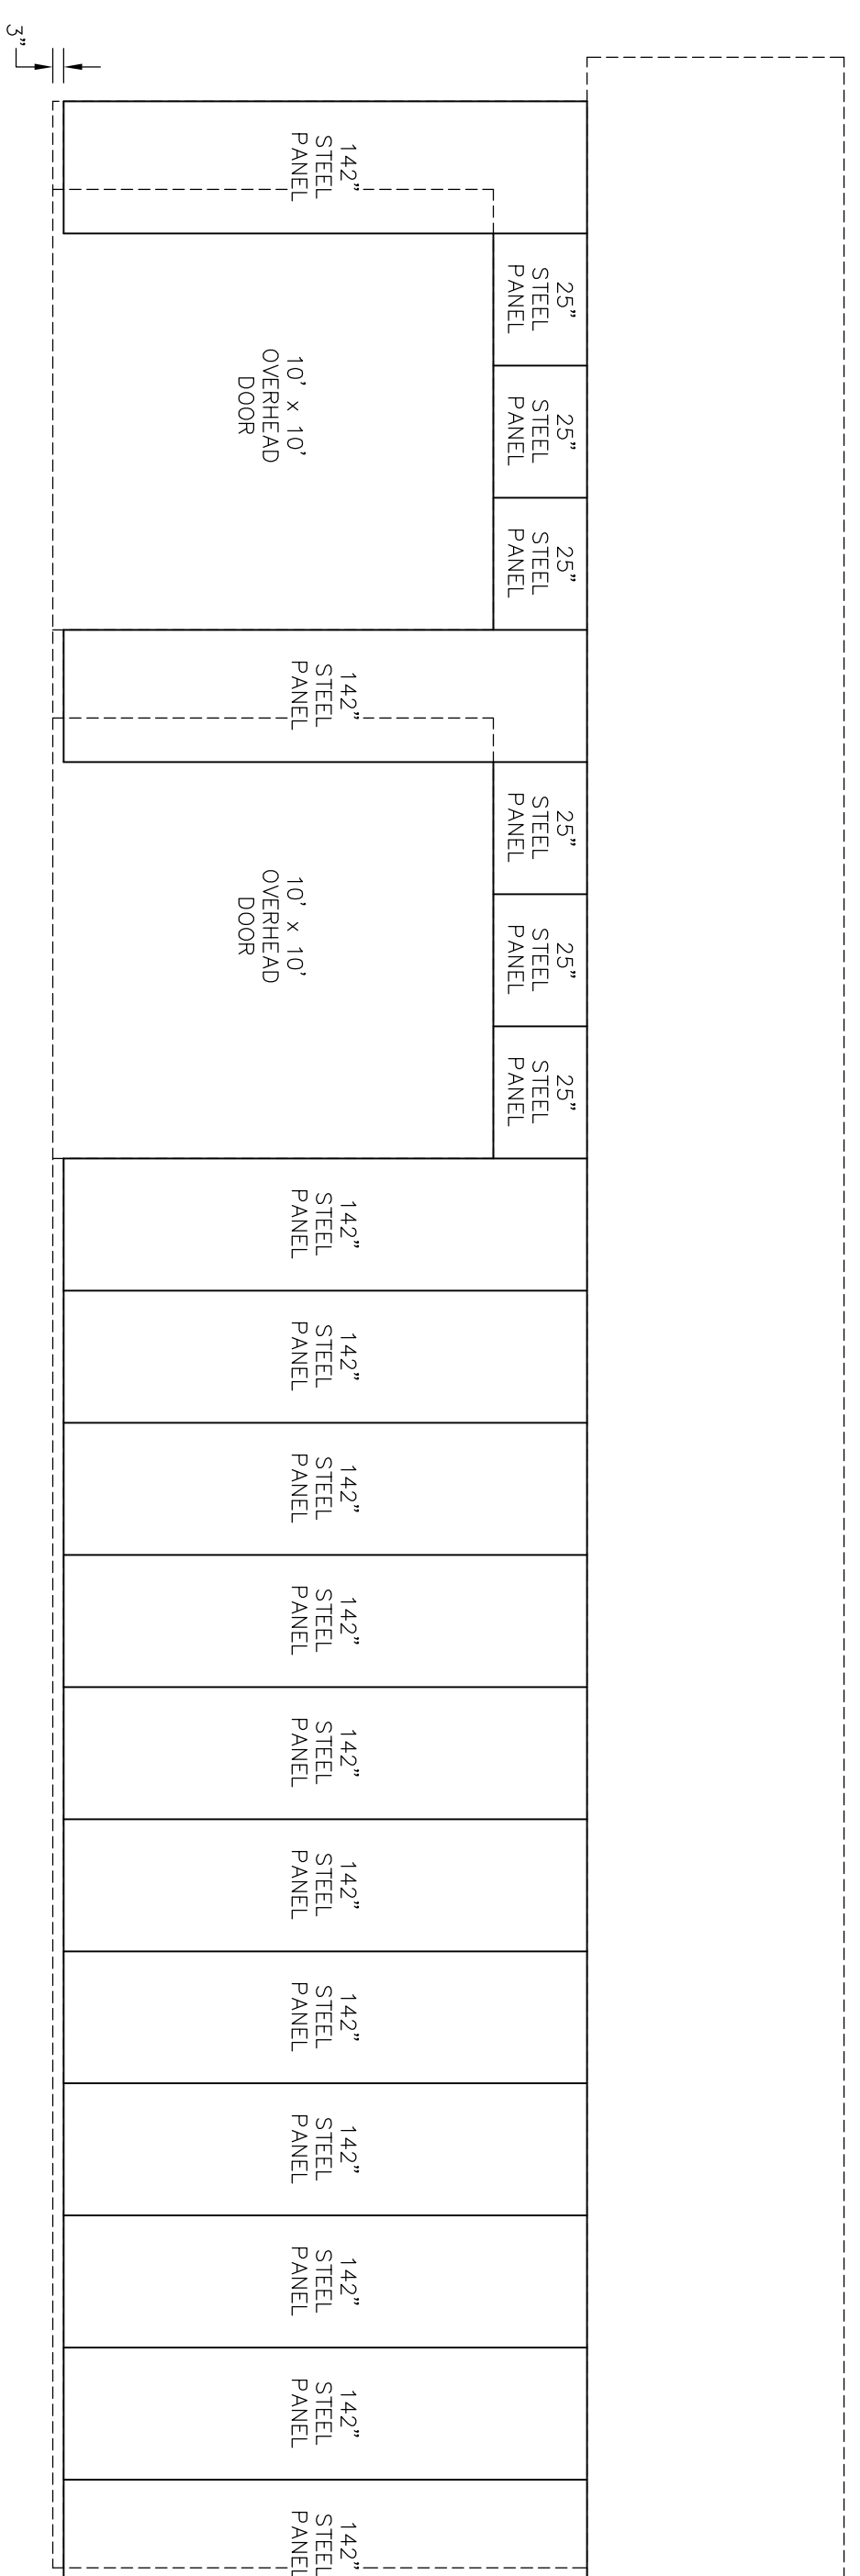

56' SOUTH SIDEWALL

STEEL LAYOUTS  
SCALE: 1/4" = 1'-0"

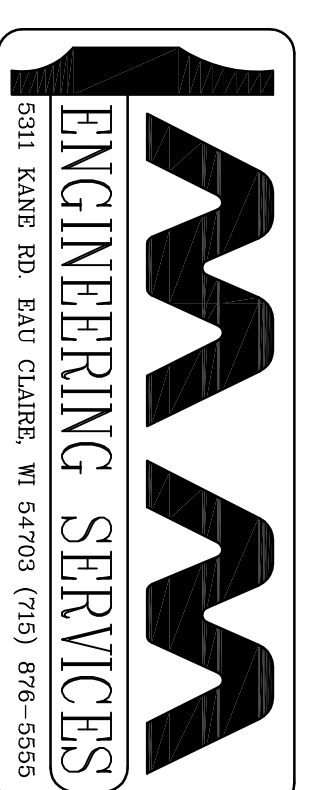

PROJECT TITLE:  
**YOUR BUILDING**  
ANYWHERE, USA

SHEET TITLE:  
STEEL LAYOUTS

NO.	DATE	DESCRIPTION	BY
1			
2			
3			
4			

PROFESSIONAL ENGINEER FILE NAME:  
XXXXXXXXXXXX

PLAN DESIGNER:  
XXXXXXXXXXXX

DATE:  
XXXXXX

DRAWN BY:  
XXXXXXXXXXXX

SCALE:  
AS NOTED

SHEET NO.  
**8**  
OF  
**8**