




ENDWALL FRAMING
SCALE: 1/4" = 1'-0"

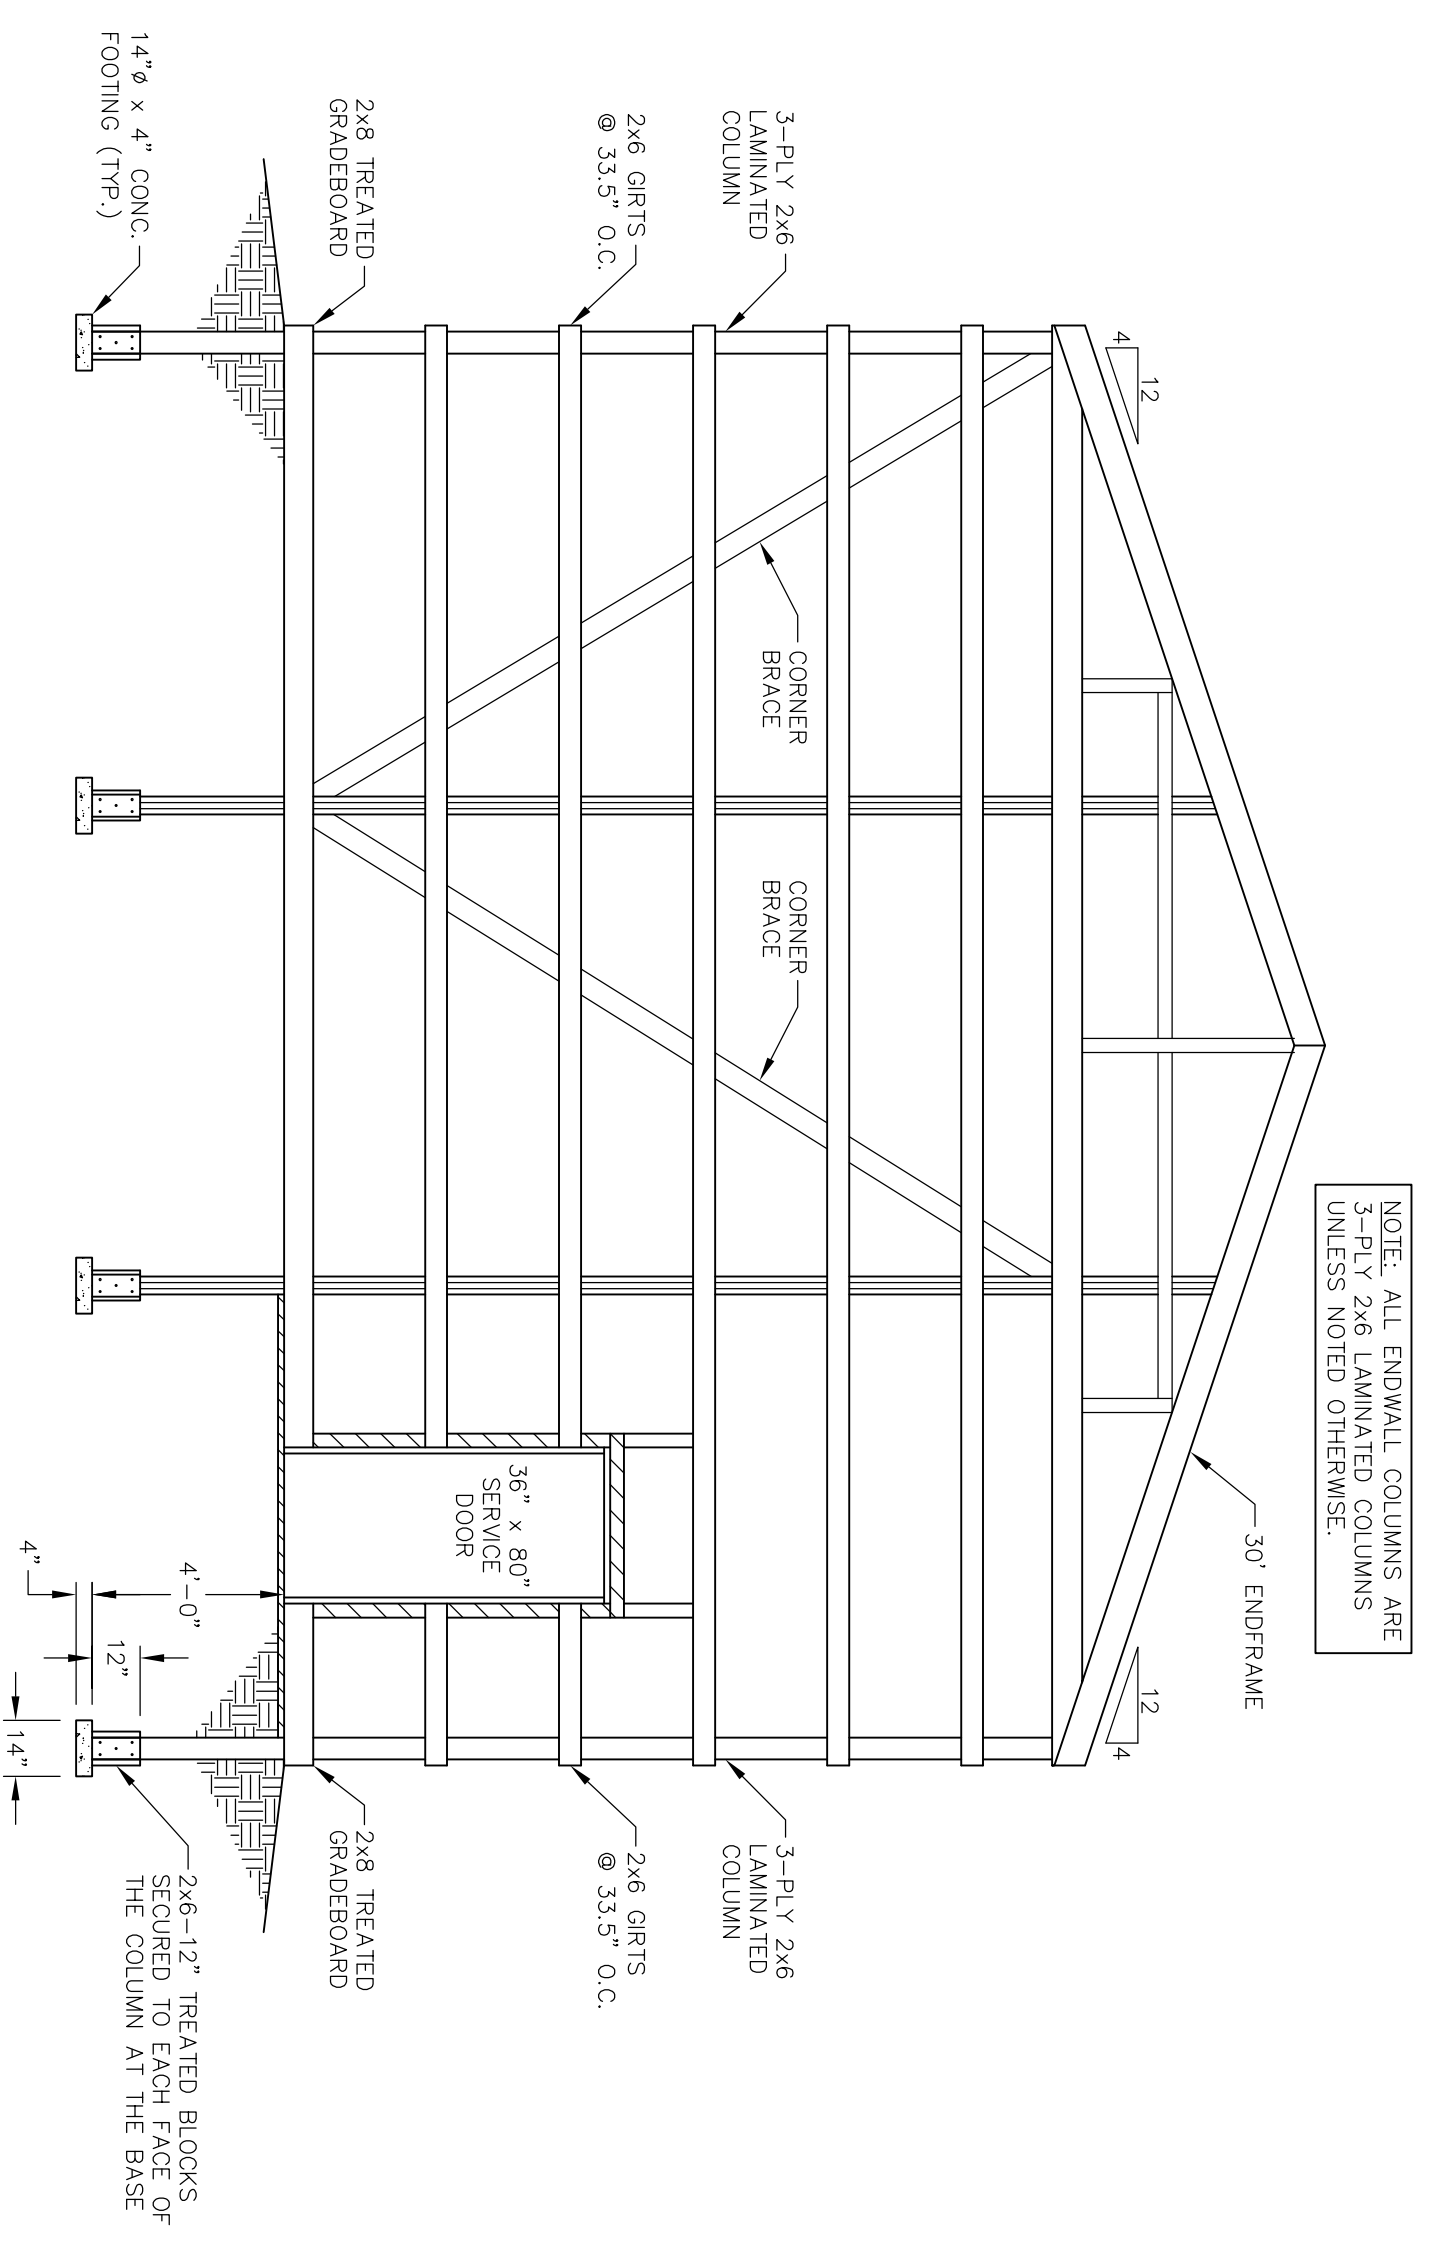

ENDWALL FRAMING
SCALE: 1/4" = 1'-0"

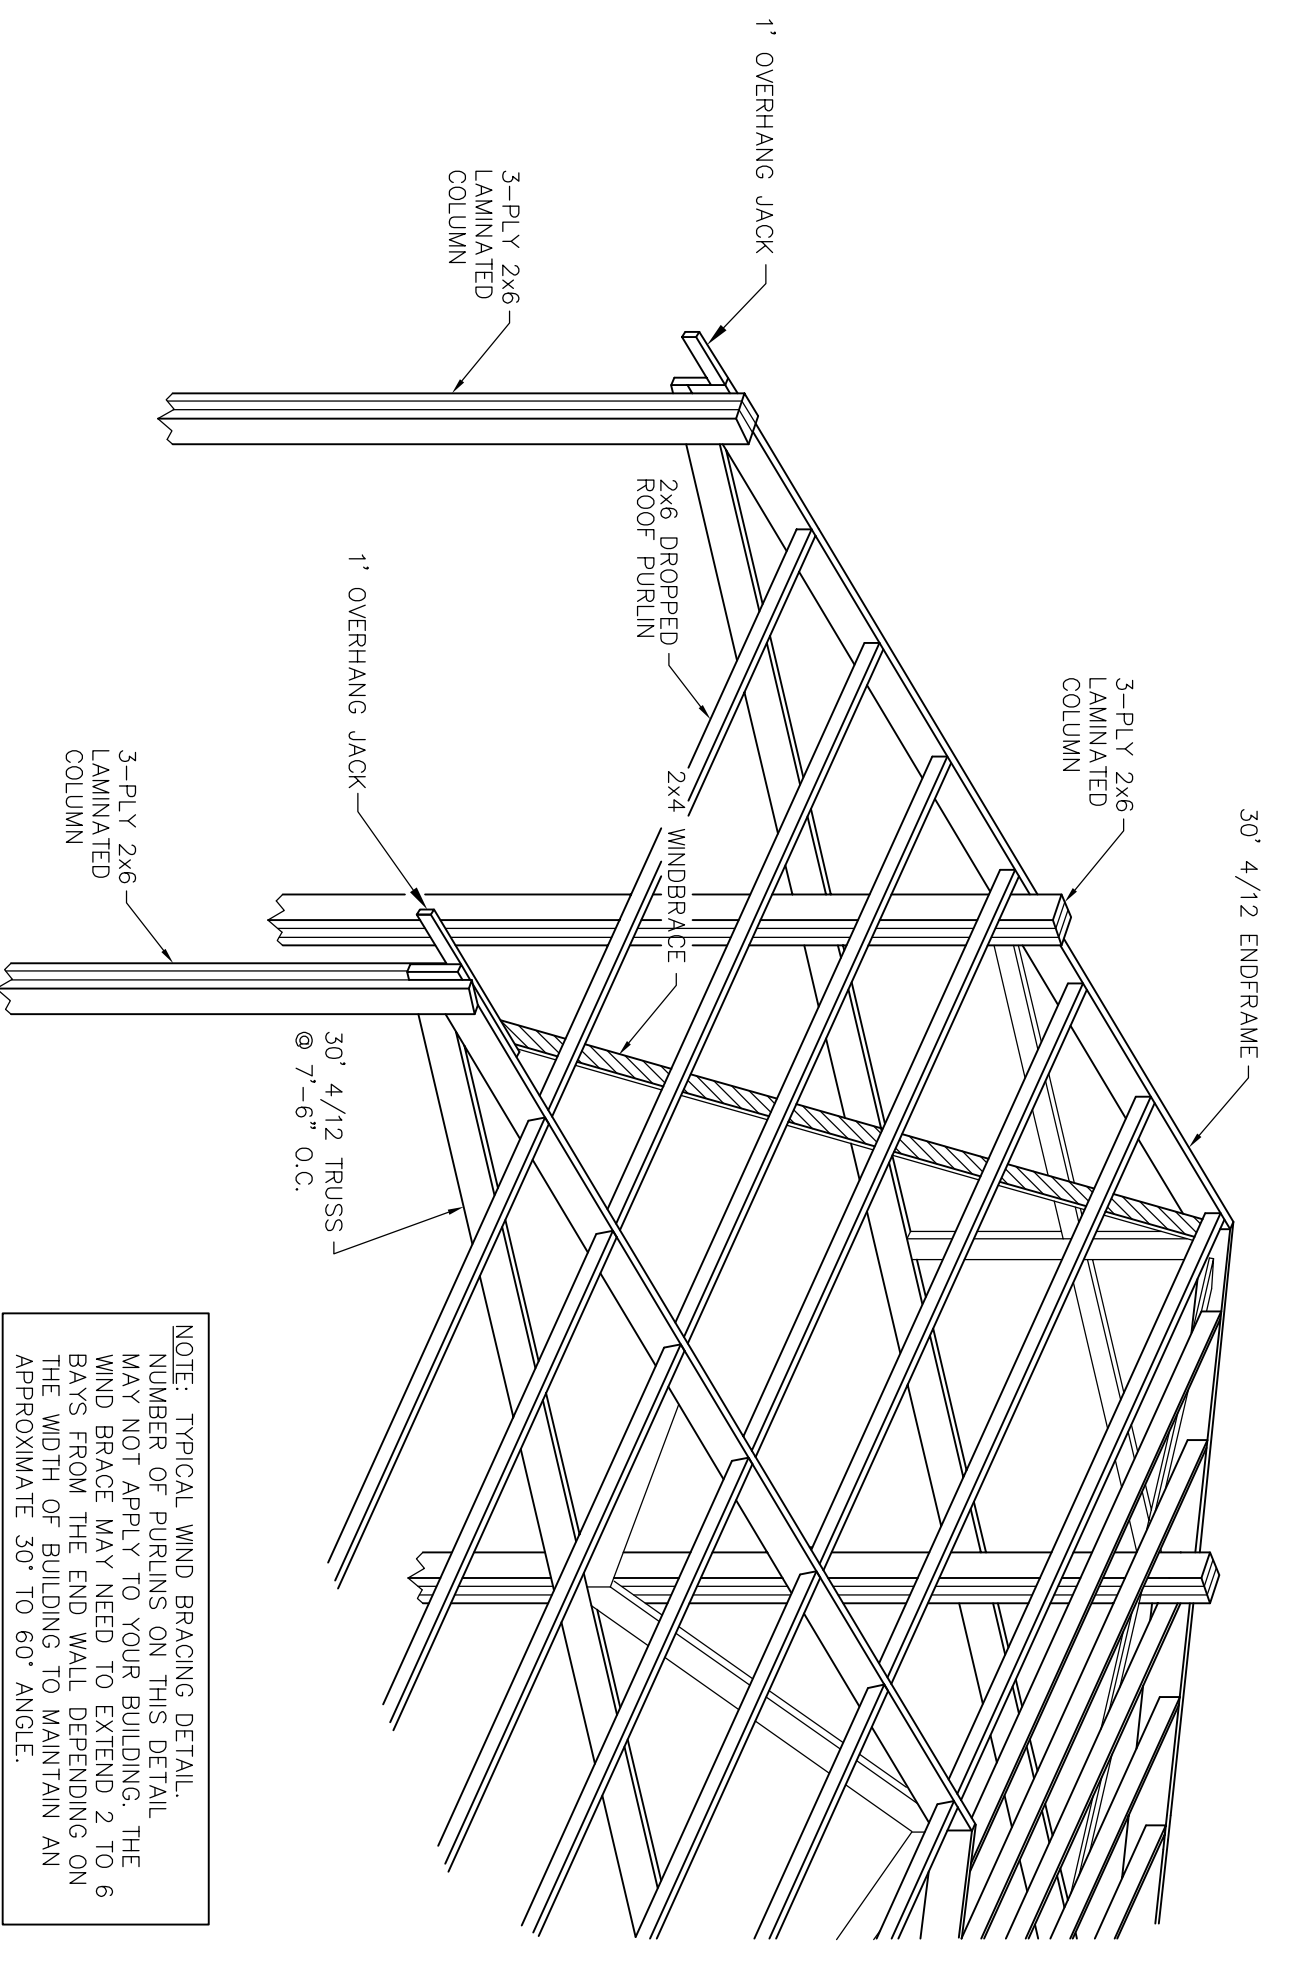

WIND BRACE DETAIL
NOT TO SCALE

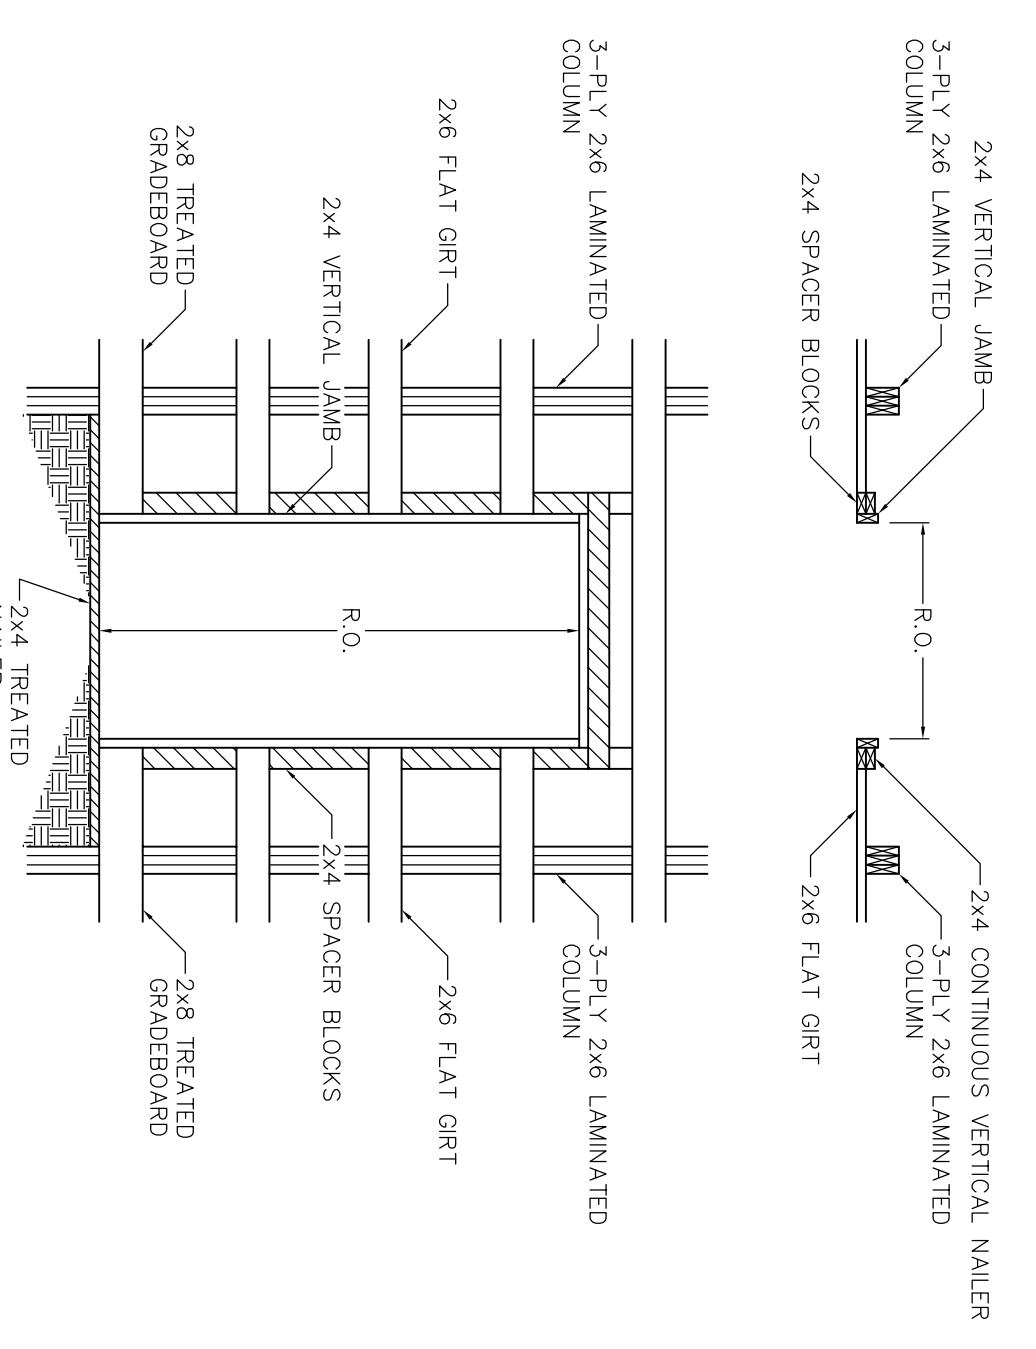

SERVICE DOOR FRAME-OUT
SCALE: 3/8" = 1'-0"

MIDWEST
MINI PRINT
134-8741D9

DIMENSIONS
WRITTEN DIMENSIONS SHALL TAKE PRECEDENCE OVER SCALED DIMENSIONS. DO NOT SCALE DIMENSIONS.
ERRORS AND OMISSIONS

ADAPTATION & UTILIZATION OF THIS PLAN
